





Drawing title: Sections	Revision: ----	Scale 1:100 @ A3	Drawn by: NP
Drawing No: 06	Date: 22/07/2024		Phase: App

Job No: EW202400078	Job address: 10 Somerton Avenue TW9 4QP	Client: Sutton
Council: Richmond	Job type: Ground extension	Consultant: Stuart Braid

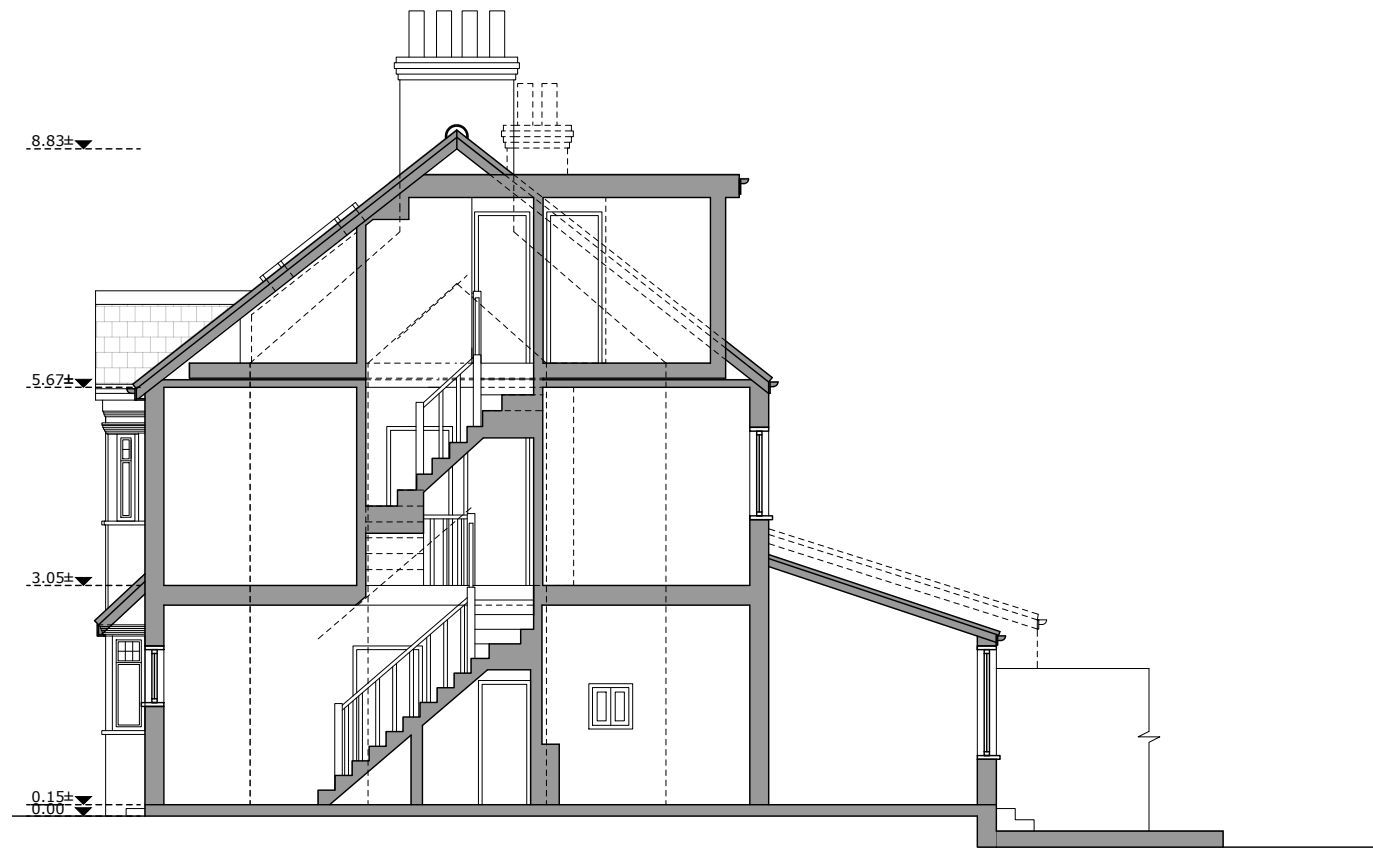

EXISTING  
SECTION A-A

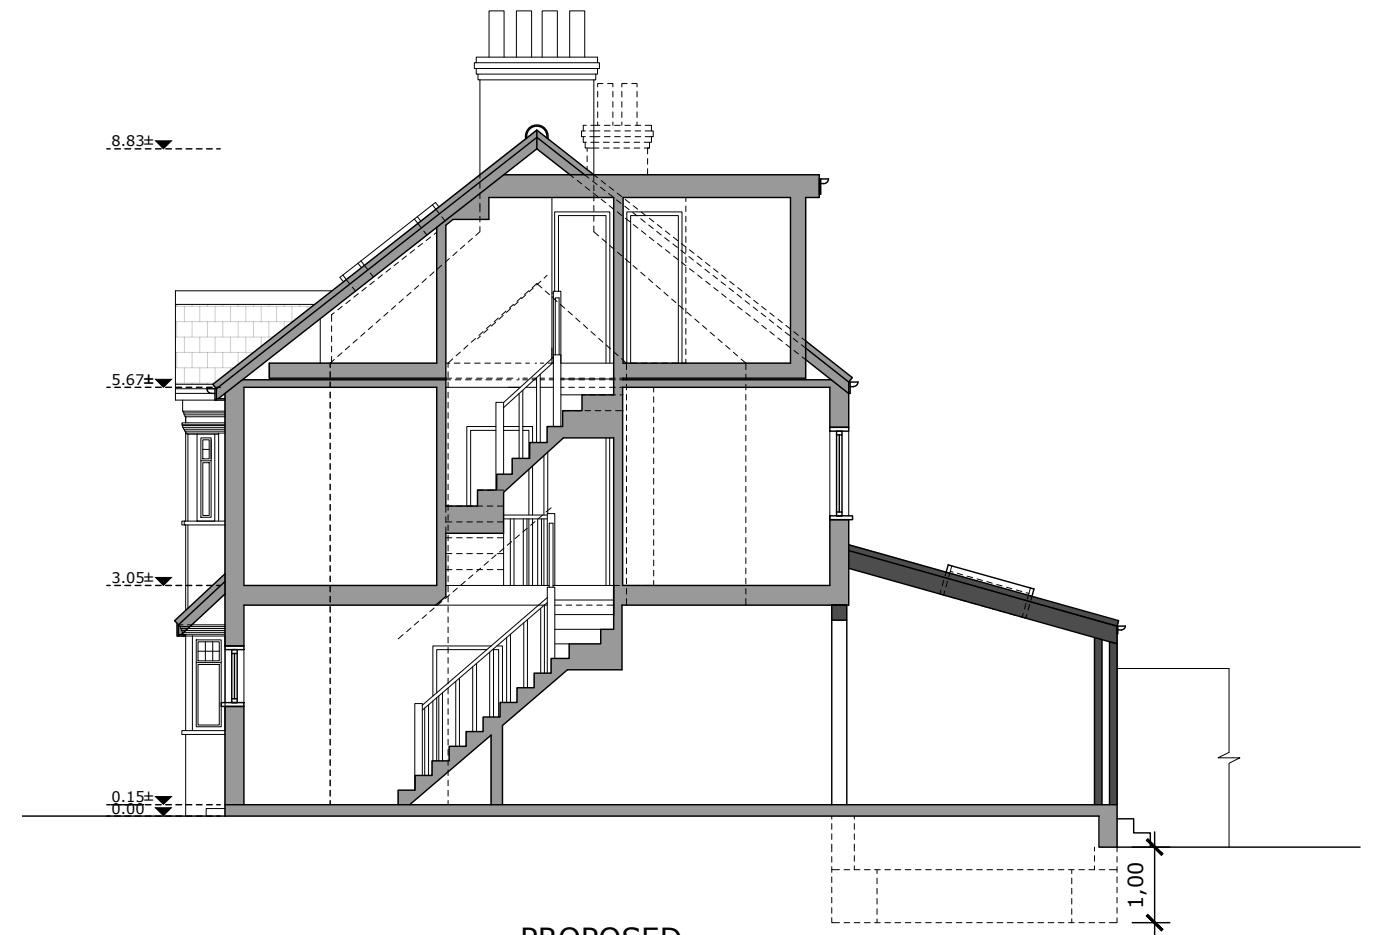

PROPOSED  
SECTION A-A