

Copyright in the design and this drawing is the property of RESI. Reproduction in whole or in part is forbidden without written sanction of RESI. This drawing must be read in conjunction with all other relevant documentation and drawings.


RESI accepts no liability for any expense, loss or damage of whatsoever nature and however arising from any variation which has not been referred to them and their approval obtained.

Print out to actual scale. Do not scale, except unless for Planning purposes. All dimensions to be cross-checked on-site prior to manufacture and construction. Any discrepancies to be reported to RESI immediately.

NOTES

KEY

▨ Neighbouring context - - - Boundary line

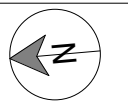

Revision

Rev	Notes	Date
A	Planning Issue	23.07.2024




Job Title
Proposed loft outrigger dormer, internal alterations and all associated works at 20 Deanhill, SW14 7DF

Drawing Status
Planning Drawings


Client
Federico Cinus

Drawing Title
Existing and Proposed Block Plans

Scale 1 : 200 @ A3	Drawn AR
Date July 2024	Checked FM
Drawing No. B180613-1000	REV A

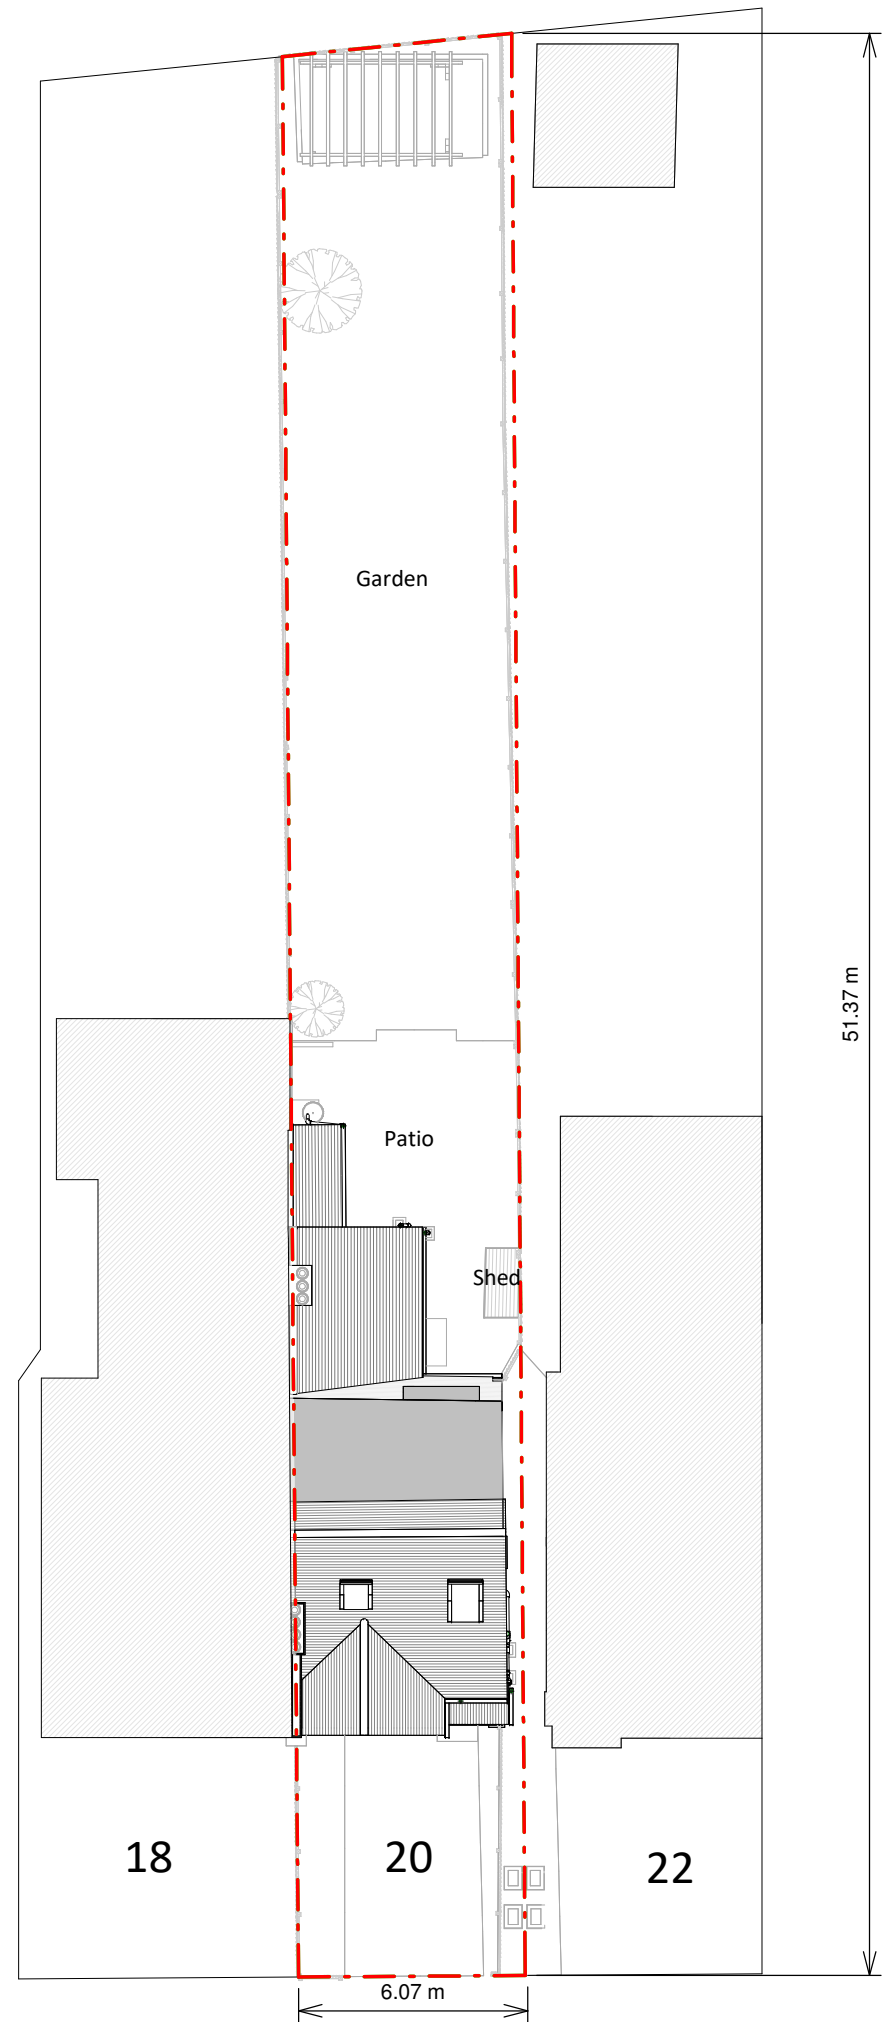

Existing Block Plan

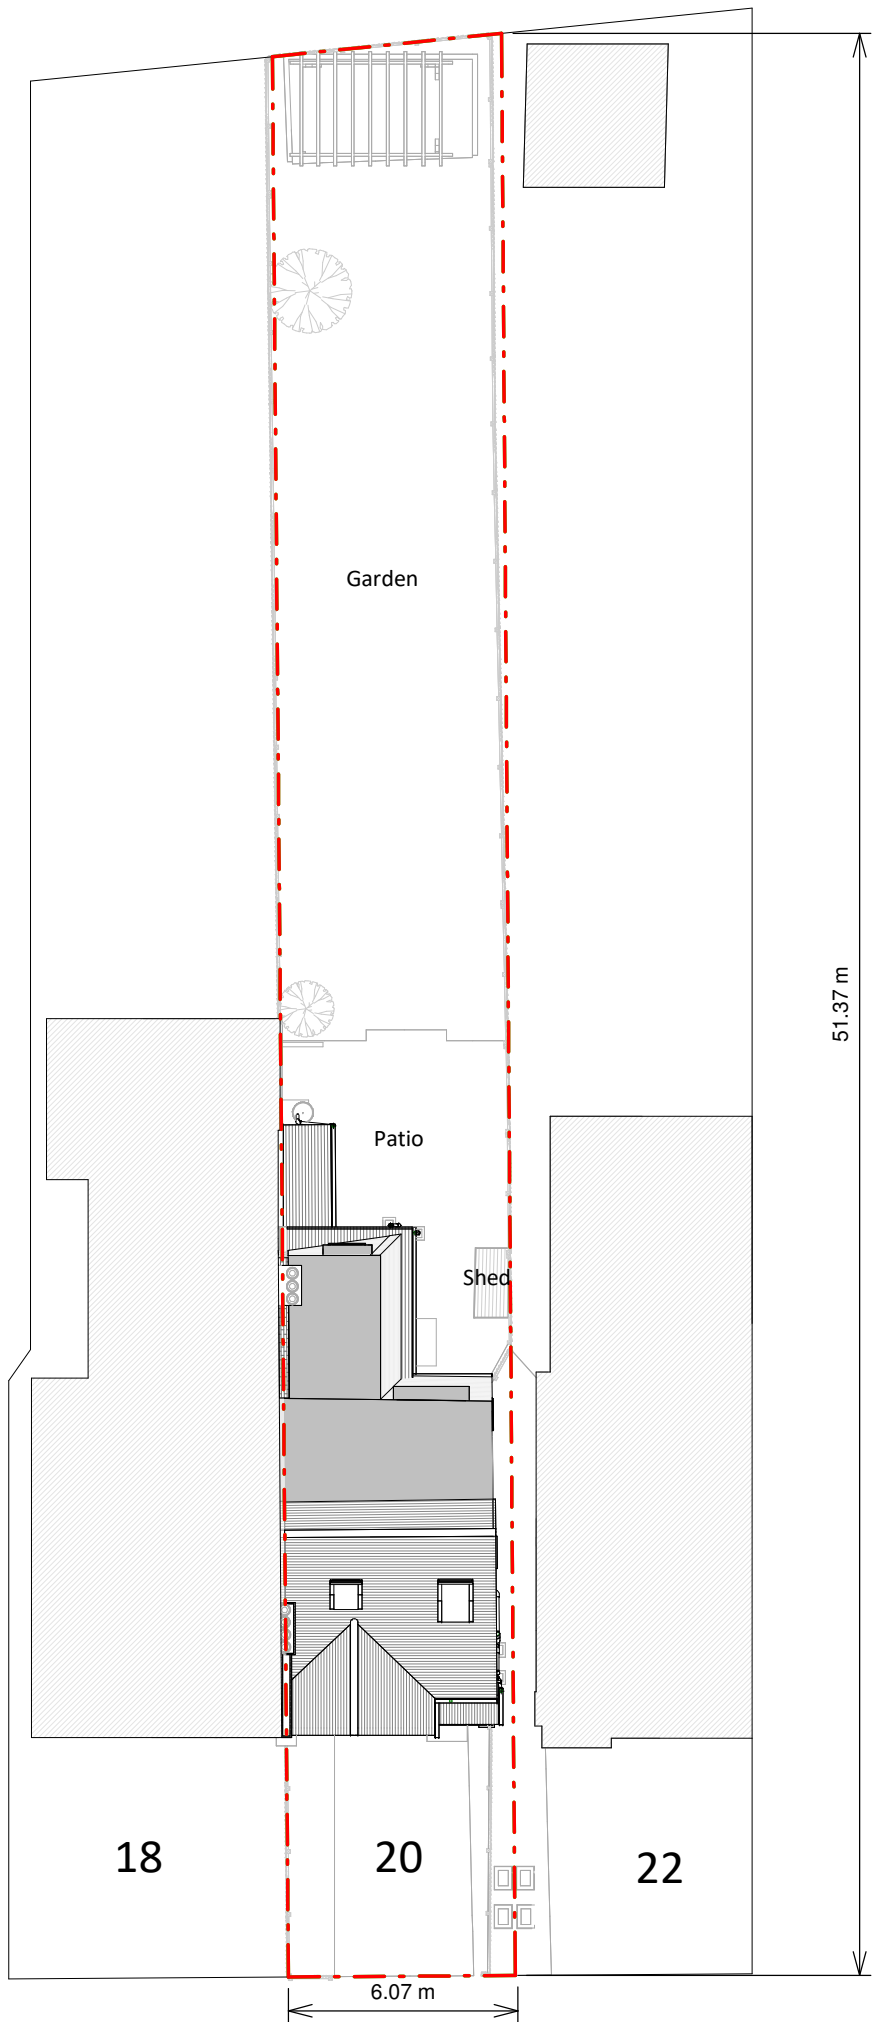

Proposed Block Plan

