



GENERAL NOTES
 1. This drawing is not to be scaled.
 2. All dimensions, levels & boundary to be checked on site.
 3. Figured dimensions to be taken on site in preference to scaled dimensions.
 4. This Drawing is the copyright of the owners.

KEY
 - - - - - SITE BOUNDARY
 ■ ■ ■ ■ ■ EXISTING FABRIC

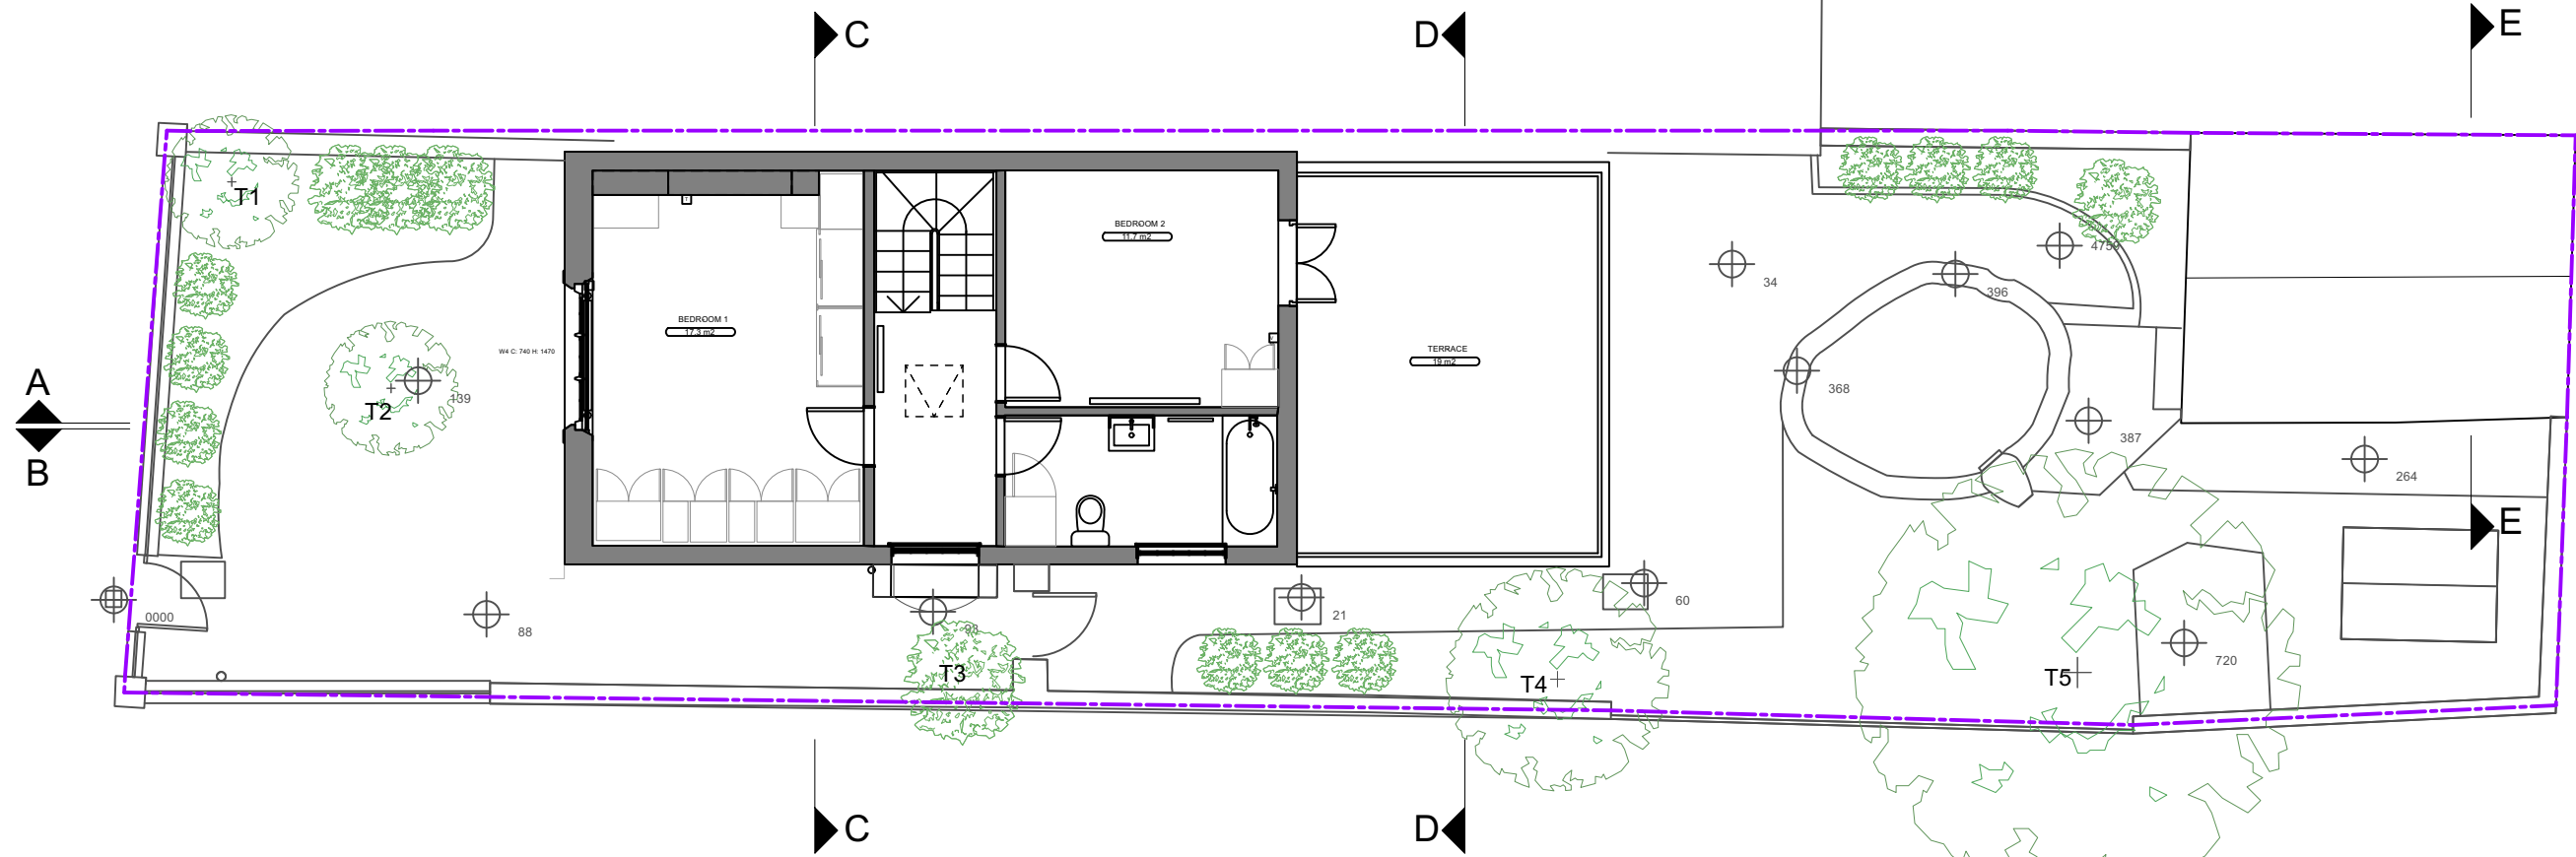

1 **FIRST FLOOR AS EXISTING**
 1:100

scale 1 : 100 @ A3

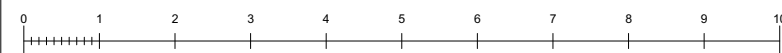

PLANNING APPLICATION AND LBC - AS EXISTING

22.07.2024

 consulting . engineering . designing LONDON OFFICE 020 8940 7810 EXETER OFFICE 01392 363497 info@structurehaus.com www.structurehaus.com	PROJECT PETITE KEW 11 ST. JOHN'S GROVE RICHMOND, TW9 2SP	REVISION																			
	CLIENT MR. M. NIGRO DRAWING FIRST FLOOR AS EXISTING	SCALE 1: 100	<table border="1"> <tr> <td>REV</td> <td>DATE</td> <td>DETAILS</td> <td>BM</td> <td>DP</td> </tr> <tr> <td>DRAWING NUMBER</td> <td>06659L</td> <td>1-02</td> <td></td> <td></td> </tr> </table>	REV	DATE	DETAILS	BM	DP	DRAWING NUMBER	06659L	1-02			<table border="1"> <tr> <td>Drawn by</td> <td>BM</td> <td>Checked by</td> <td>DP</td> </tr> <tr> <td>Date</td> <td>02.07.24</td> <td>Date</td> <td></td> </tr> </table>	Drawn by	BM	Checked by	DP	Date	02.07.24	Date
REV	DATE	DETAILS	BM	DP																	
DRAWING NUMBER	06659L	1-02																			
Drawn by	BM	Checked by	DP																		
Date	02.07.24	Date																			

ISO A3

©Copyright