



**GENERAL NOTES**  
 1. This drawing is not to be scaled.  
 2. All dimensions, levels & boundary to be checked on site.  
 3. Figured dimensions to be taken on site in preference to scaled dimensions.  
 4. This Drawing is the copyright of the owners.

**KEY**  
 - - - - - SITE BOUNDARY  
 ■ ■ ■ ■ ■ EXISTING FABRIC

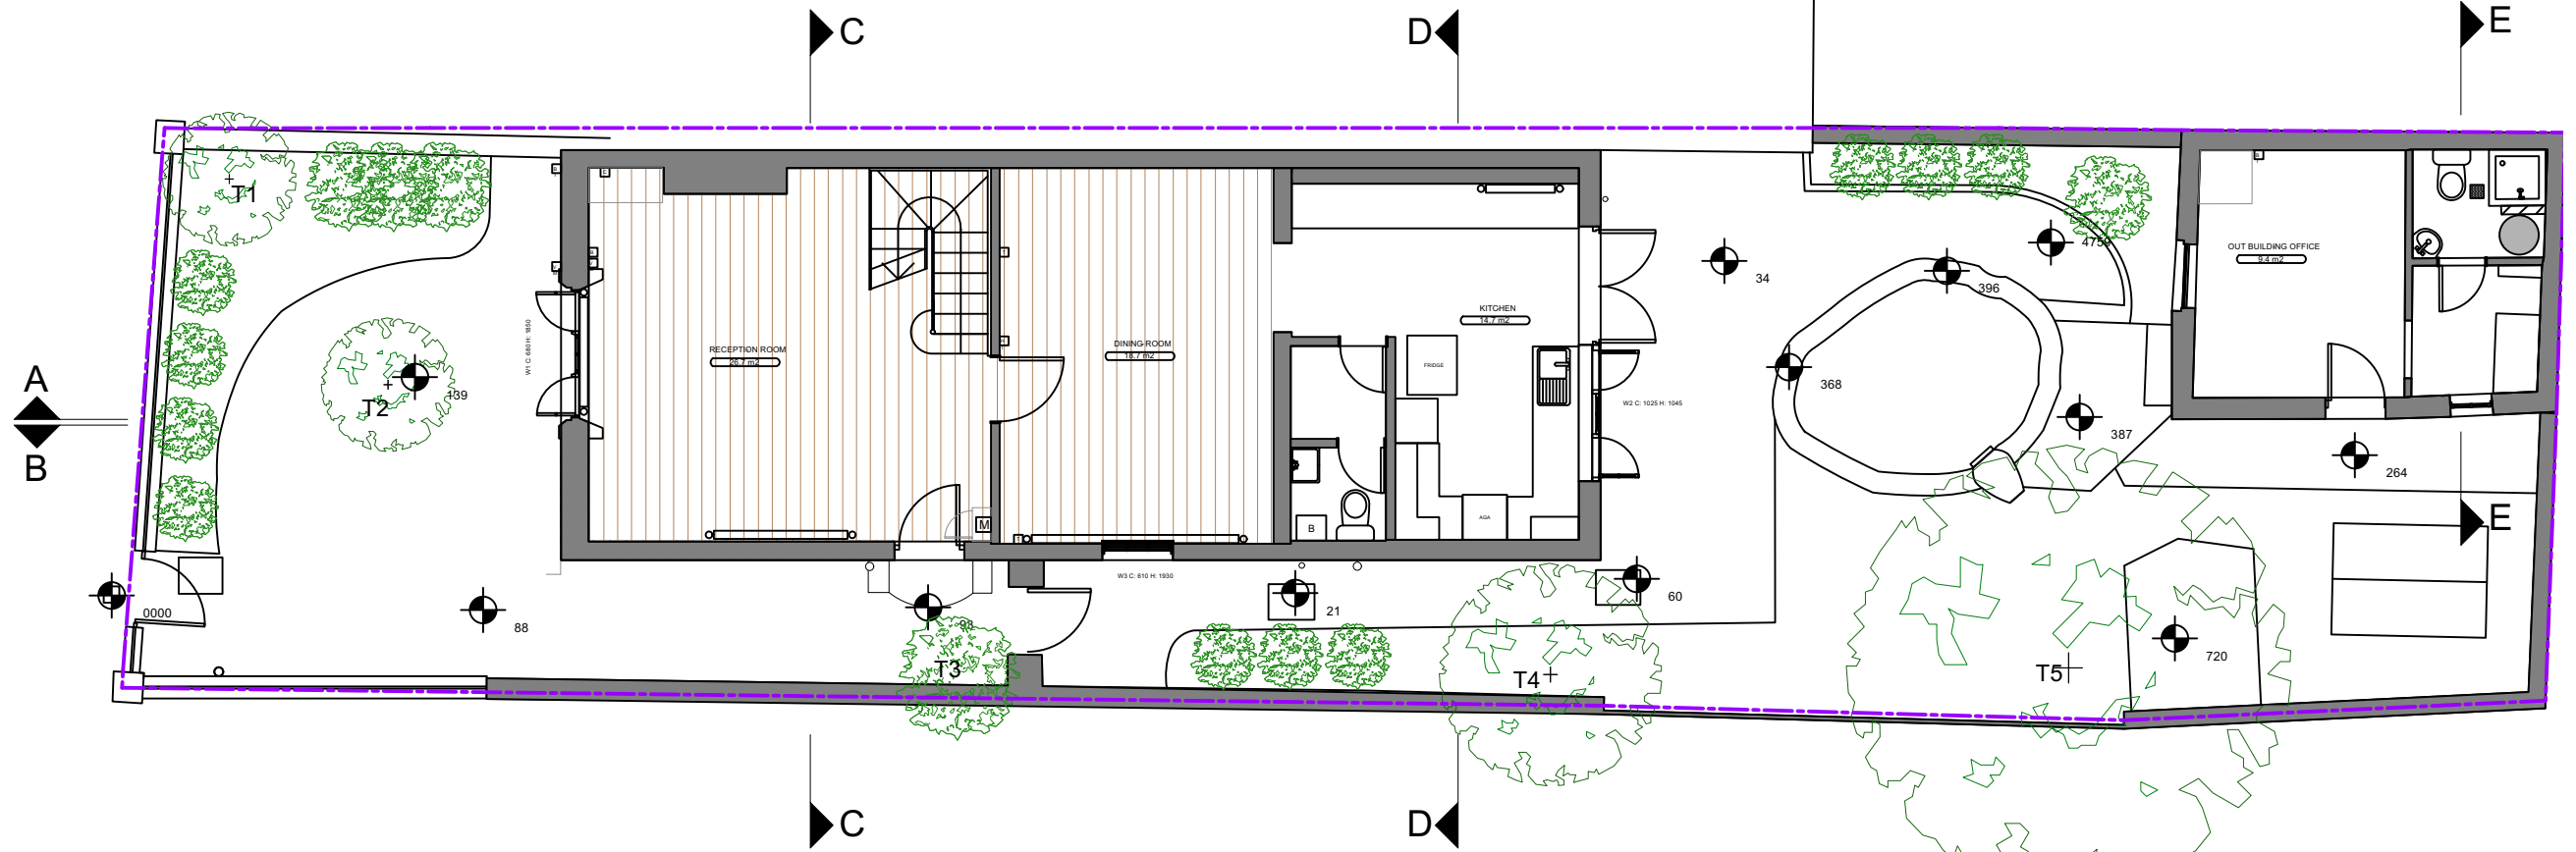


1 **GROUND FLOOR AS EXISTING**  
 1:100

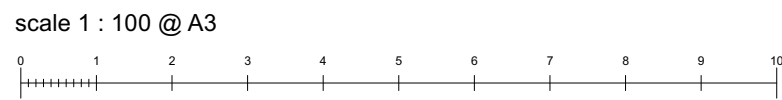

**PLANNING APPLICATION AND LBC - AS EXISTING**

22.07.2024

 consulting . engineering . designing  LONDON OFFICE 020 8940 7810 EXETER OFFICE 01392 363497 info@structurehaus.com www.structurehaus.com	PROJECT <b>PETITE KEW</b>  11 ST. JOHN'S GROVE RICHMOND, TW9 2SP	<b>REVISION</b>		
	CLIENT <b>MR. M. NIGRO</b>	DRAWING NUMBER <b>06659L</b>	DRAWN <b>BM</b>	CHECKED <b>DP</b>
	DRAWING <b>GROUND FLOOR AS EXISTING</b>	SCALE <b>1: 100</b>	DRAWN <b>BM</b>	CHECKED <b>DP</b>
	Date <b>02.07.24</b>	Date <b>02.07.24</b>	Date <b>02.07.24</b>	Date <b>02.07.24</b>

ISO A3 ©Copyright