

GENERAL NOTES

1. This drawing is not to be scaled.
2. All dimensions, levels & boundary to be checked on site.
3. Figured dimensions to be taken on site in preference to scaled dimensions.
4. This Drawing is the copyright of the owners.

KEY

--- SITE BOUNDARY

█ EXISTING FABRIC




2 SECTION / ELEVATION B - B AS EXISTING
1:100




1 SECTION C - C AS EXISTING
1:100

scale 1 : 100 @ A3

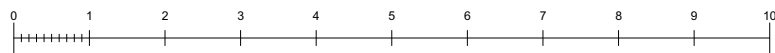

PLANNING APPLICATION AND LBC - AS EXISTING

22.07.2024

 consulting . engineering . designing		PROJECT PETITE KEW 11 ST. JOHN'S GROVE RICHMOND, TW9 2SP		REVISION									
		CLIENT MR. M. NIGRO		<table border="1"> <thead> <tr> <th>REV</th> <th>DATE</th> <th>DETAILS</th> <th>BM</th> <th>DP</th> </tr> </thead> <tbody> <tr> <td> </td> <td> </td> <td> </td> <td> </td> <td> </td> </tr> </tbody> </table>		REV	DATE	DETAILS	BM	DP			
REV	DATE	DETAILS	BM	DP									
LONDON OFFICE 020 8940 7810 EXETER OFFICE 01392 363497 info@structurehaus.com www.structurehaus.com		DRAWING SECTION B - B & INTERNAL ELEVATIONS AS EXISTING		SCALE 1: 100 <small>06659L_vwx</small>									
DRAWING NUMBER 06659L		CLIENT MR. M. NIGRO		DRAWN BM									
DATE 02.07.24		DRAWING NUMBER 1-05		CHECKED BY DP									
DATE 02.07.24		DATE 02.07.24		DATE 02.07.24									
ISO A3		©Copyright											