


GENERAL NOTES
 1. This drawing is not to be scaled.
 2. All dimensions, levels & boundary to be checked on site.
 3. Figured dimensions to be taken on site in preference to scaled dimensions.
 4. This Drawing is the copyright of the owners.

KEY
 - - - - - SITE BOUNDARY
 ■ ■ ■ ■ ■ EXISTING FABRIC

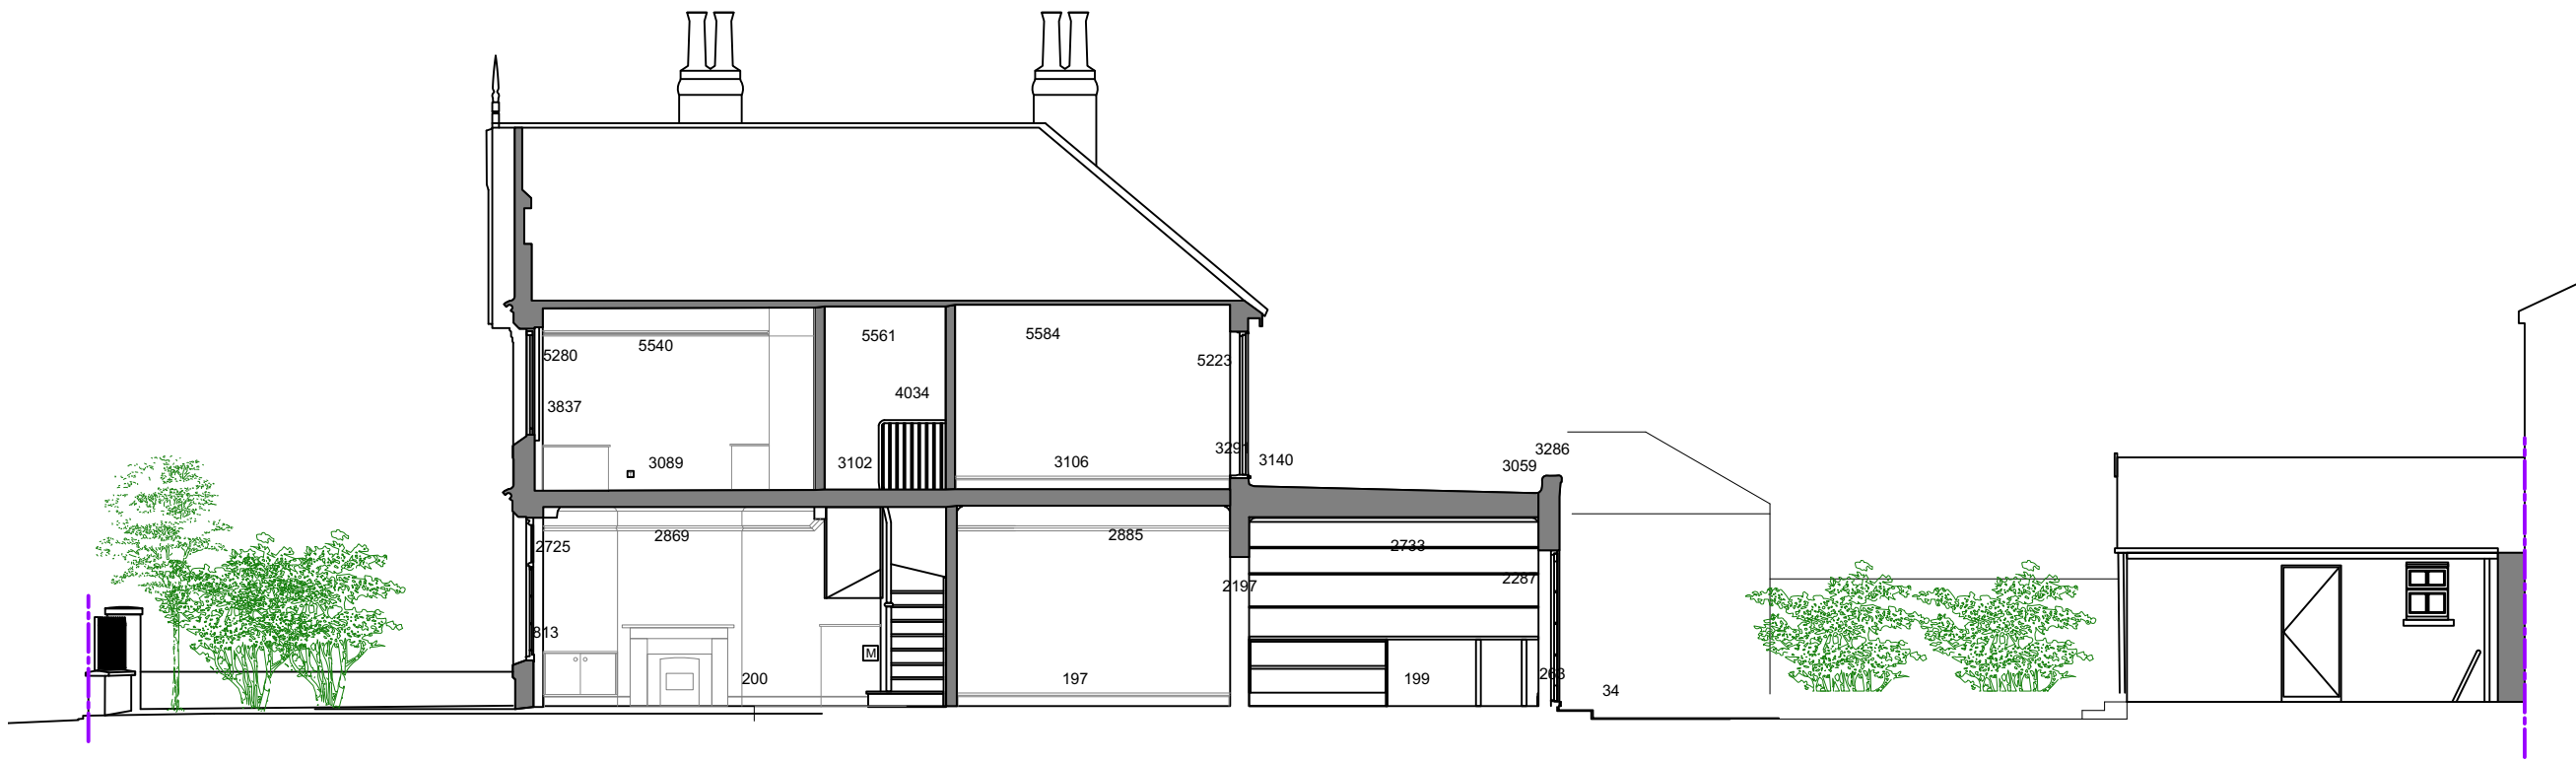


2 SECTION / ELEVATION A-A AS EXISTING
 1:100




1 SECTION C-C AS EXISTING
 1:100

scale 1 : 100 @ A3

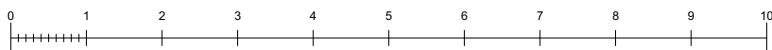

PLANNING APPLICATION AND LBC - AS EXISTING

22.07.2024

 consulting . engineering . designing		PROJECT PETITE KEW		REVISION									
		11 ST. JOHN'S GROVE RICHMOND, TW9 2SP		<table border="1"> <tr> <td>REV</td> <td>DATE</td> <td>DETAILS</td> <td>BM</td> <td>DP</td> </tr> <tr> <td> </td> <td> </td> <td> </td> <td> </td> <td> </td> </tr> </table>		REV	DATE	DETAILS	BM	DP			
REV	DATE	DETAILS	BM	DP									
LONDON OFFICE 020 8940 7810 EXETER OFFICE 01392 363497 info@structurehaus.com www.structurehaus.com		CLIENT MR. M. NIGRO		DRAWING NUMBER 06659L 1-04									
DRAWING SECTION A-A, C-C AS EXISTING		SCALE 1: 100		Drawn by BM Checked by DP Date 02.07.24 Date									