


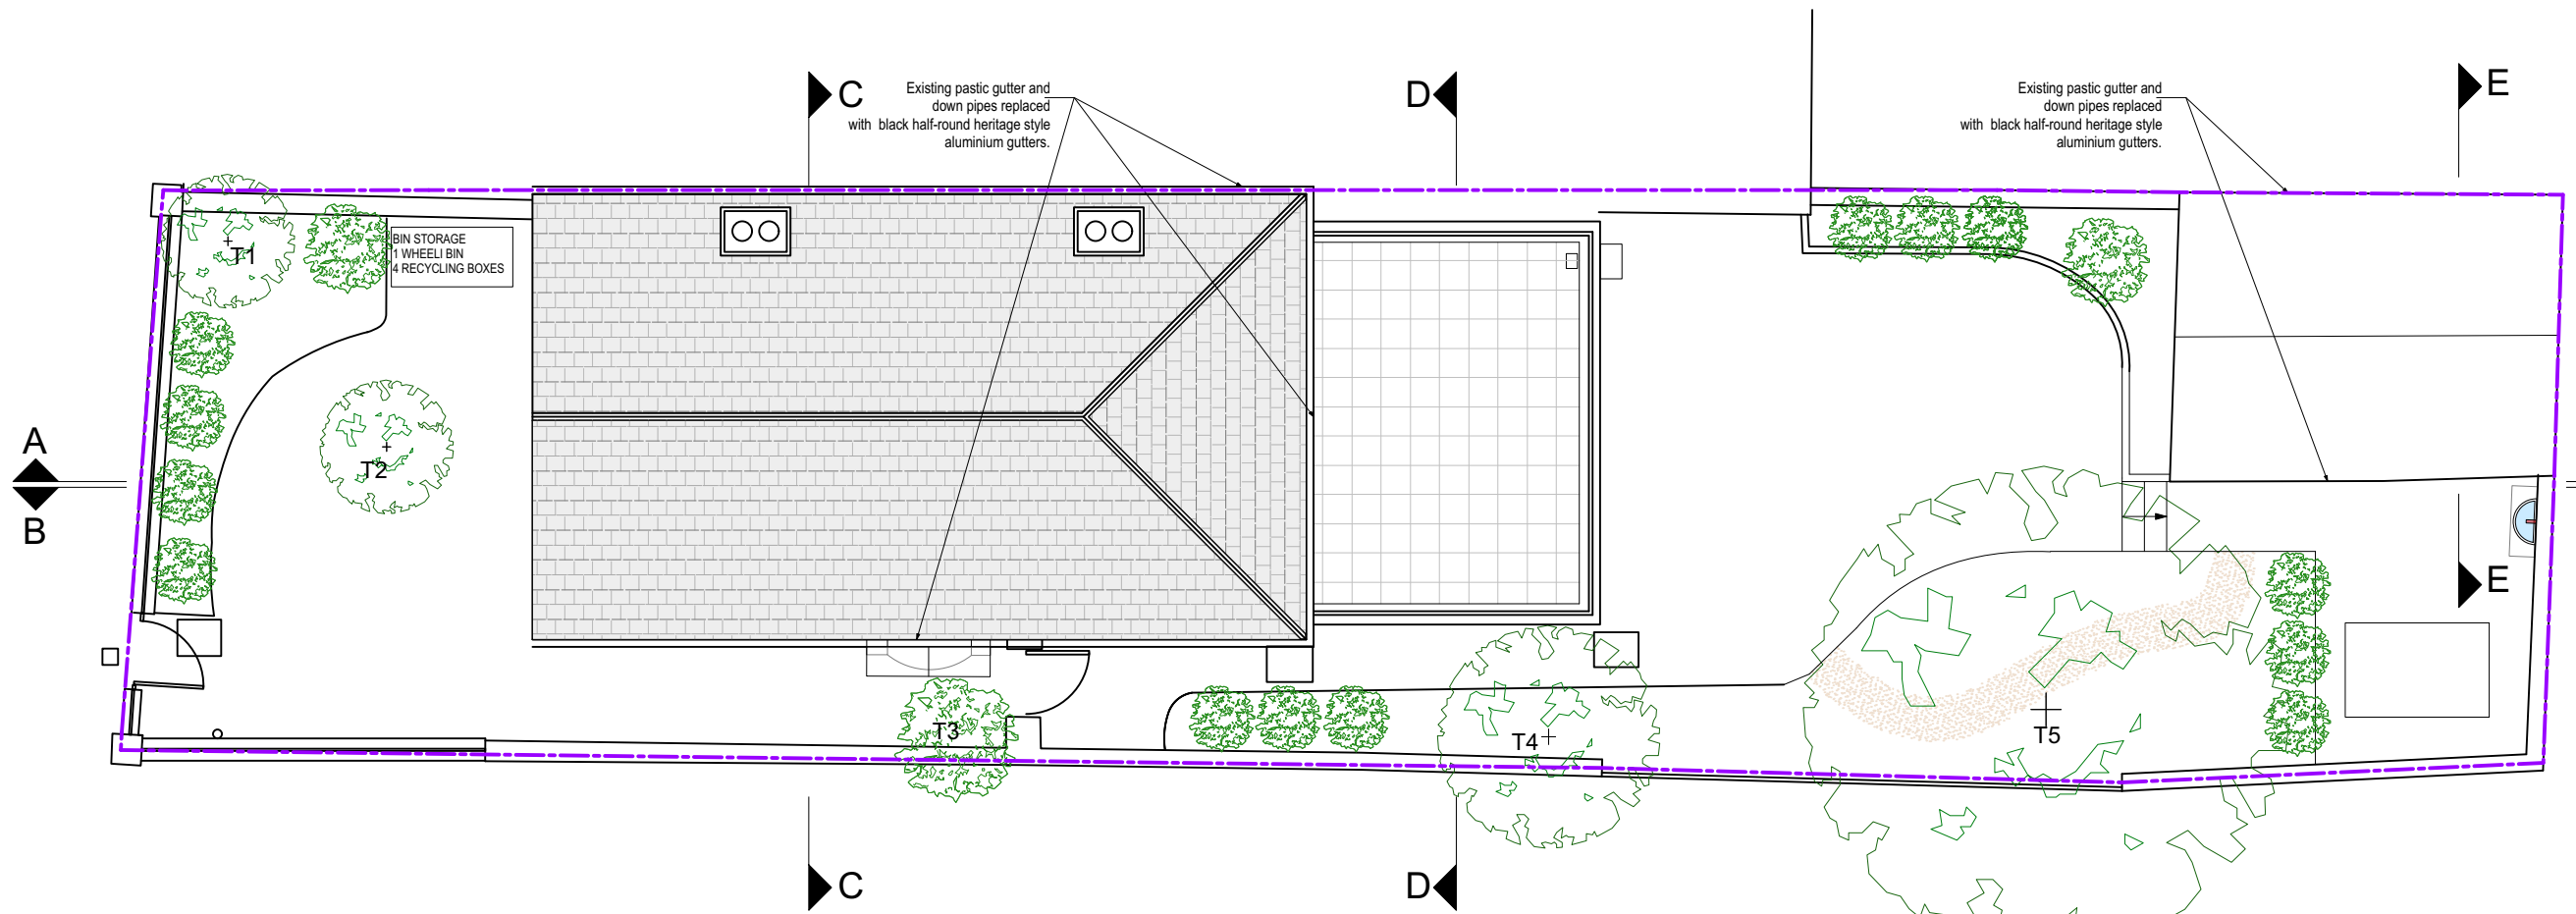


**GENERAL NOTES**  
 1. This drawing is not to be scaled.  
 2. All dimensions, levels & boundary to be checked on site.  
 3. Figured dimensions to be taken on site in preference to scaled dimensions.  
 4. This Drawing is the copyright of the owners.


**KEY**

	SITE BOUNDARY
	EXISTING FABRIC
	PROPOSED NEW WALLS AND SLABS




2 ROOF AS PROPOSED  
 1:100

**DRAFT**

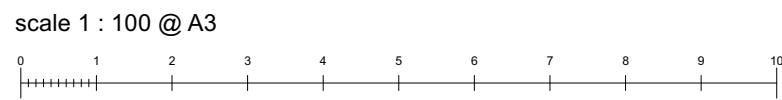

**PLANNING APPLICATION AND LBC - AS PROPOSED**

22.07.2024

 consulting . engineering . designing  LONDON OFFICE 020 8940 7810 EXETER OFFICE 01392 363497 info@structurehaus.com www.structurehaus.com	PROJECT <b>PETITE KEW</b>  11 ST. JOHN'S GROVE RICHMOND, TW9 2SP	REVISION															
	CLIENT <b>MR. M. NIGRO</b>  DRAWING <b>ROOF AS PROPOSED</b>	SCALE <b>1: 100</b>	<table border="1"> <tr> <td>REV</td> <td>DATE</td> <td>DETAILS</td> <td>BM</td> <td>DP</td> </tr> <tr> <td></td> <td></td> <td></td> <td></td> <td></td> </tr> </table>	REV	DATE	DETAILS	BM	DP						<table border="1"> <tr> <td>DRAWING NUMBER</td> <td>REVISION</td> </tr> <tr> <td>06659L</td> <td>2-03</td> </tr> </table>	DRAWING NUMBER	REVISION	06659L
REV	DATE	DETAILS	BM	DP													
DRAWING NUMBER	REVISION																
06659L	2-03																
	Drawn by <b>BM</b> Checked by <b>DP</b> Date 02.07.24 Date	ISO A3 <span style="float: right;">©Copyright</span>															