


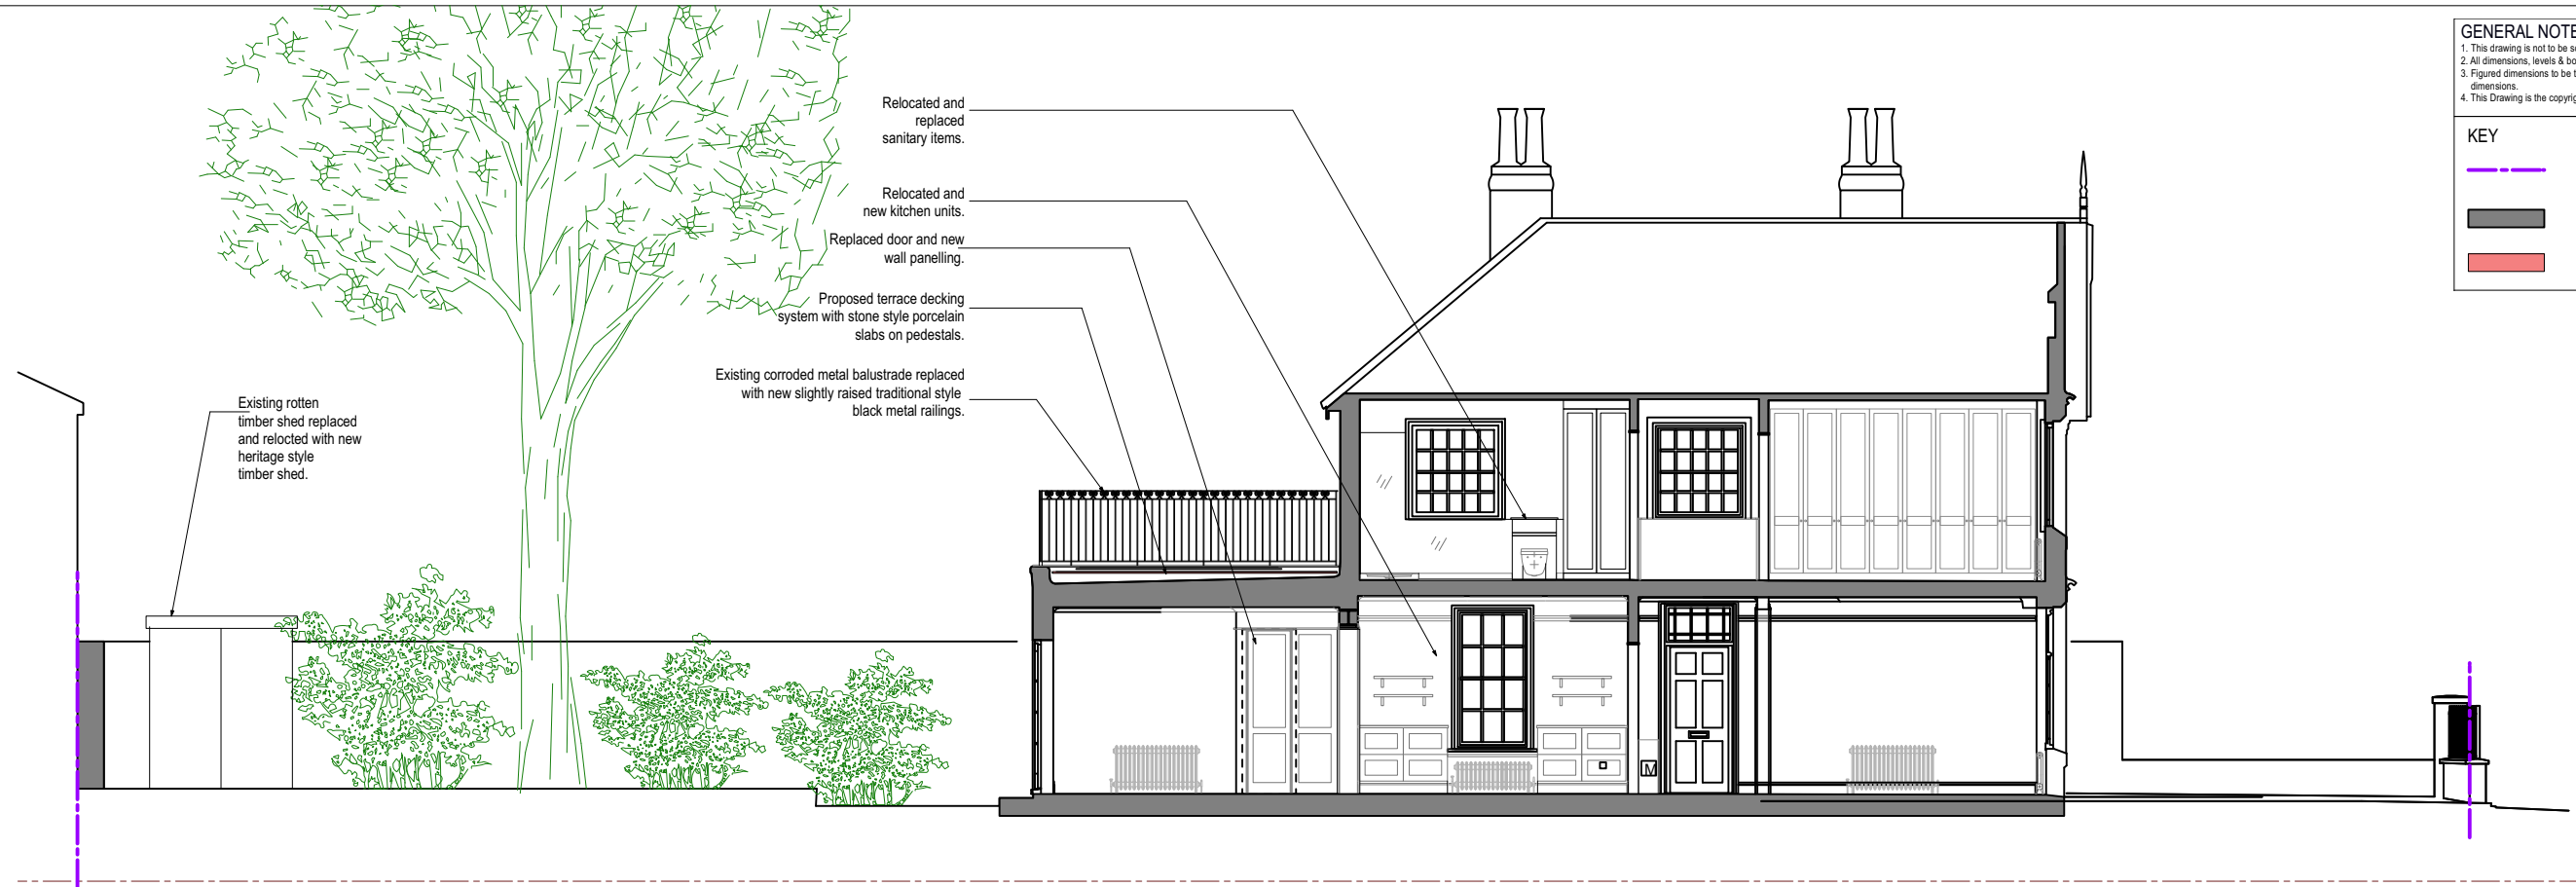



GENERAL NOTES
 1. This drawing is not to be scaled.
 2. All dimensions, levels & boundary to be checked on site.
 3. Figured dimensions to be taken on site in preference to scaled dimensions.
 4. This Drawing is the copyright of the owners.

KEY

	SITE BOUNDARY
	EXISTING FABRIC
	PROPOSED NEW WALLS AND SLABS




2 SECTION / ELEVATION B - B AS PROPOSED
1:100

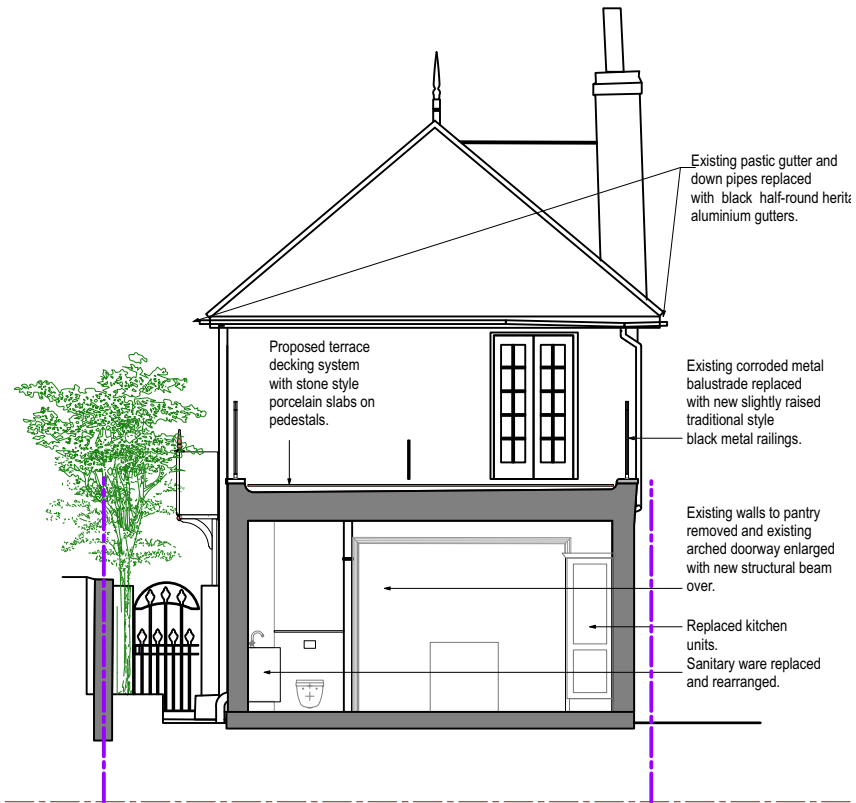

1 SECTION C - C AS PROPOSED
1:100

scale 1 : 100 @ A3

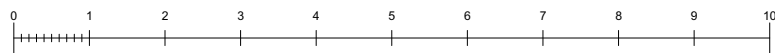

PLANNING APPLICATION AND LBC - AS PROPOSED

22.07.2024



LONDON OFFICE 020 8940 7810
 EXETER OFFICE 01392 363497
 info@structurehaus.com
 www.structurehaus.com

PROJECT
PETITE KEW
 11 ST. JOHN'S GROVE
 RICHMOND, TW9 2SP
 CLIENT
MR. M. NIGRO
 DRAWING
**SECTION B - B / INTERNAL
 ELEVATIONS AS PROPOSED**

REVISION				
REV	DATE	DETAILS	BM	DP
DRAWING NUMBER			REVISION	
06659L			2-05	
Drawn by	BM	Checked by	DP	
Date	02.07.24	Date		