

GENERAL NOTES


1. This drawing is not to be scaled.
2. All dimensions, levels & boundary to be checked on site.
3. Figured dimensions to be taken on site in preference to scaled dimensions.
4. This Drawing is the copyright of the owners.

KEY


- SITE BOUNDARY
- █ EXISTING FABRIC
- █ PROPOSED NEW WALLS AND SLABS




2 SECTION / ELEVATION A-A AS PROPOSED
1:100

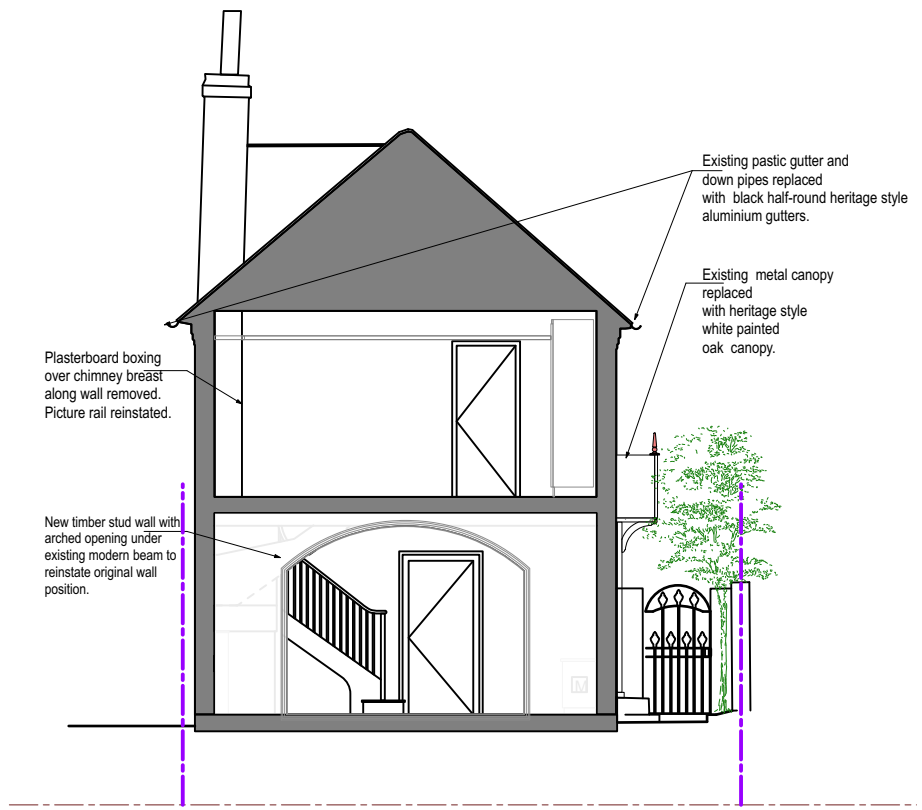

1 SECTION C-C AS PROPOSED
1:100

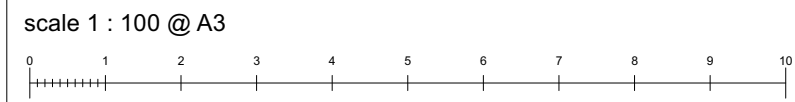

PLANNING APPLICATION AND LBC - AS PROPOSED 23.07.2024

 consulting . engineering . designing LONDON OFFICE 020 8940 7810 EXETER OFFICE 01392 363497 info@structurehaus.com www.structurehaus.com	PROJECT PETITE KEW 11 ST. JOHN'S GROVE RICHMOND, TW9 2SP	REVISION		
	CLIENT MR. M. NIGRO	DRAWING NUMBER 06659L	DRAWN BM	CHECKED DP
	DRAWING SECTION A-A C-C / INTERNAL ELEVATIONS AS PROPOSED	SCALE 1: 100	DATE 02.07.24	REVISION 2-04
	DRAWING NUMBER 06659L_vrx	DRAWN BY BM	CHECKED BY DP	DATE 02.07.24

ISO A3 ©Copyright