


**GENERAL NOTES**


- This drawing is not to be scaled.
- All dimensions, levels & boundary to be checked on site.
- Figured dimensions to be taken on site in preference to scaled dimensions.
- This Drawing is the copyright of the owners.

**KEY**

- SITE BOUNDARY
- EXISTING FABRIC
- STRUCTURES TO BE DEMOLISHED

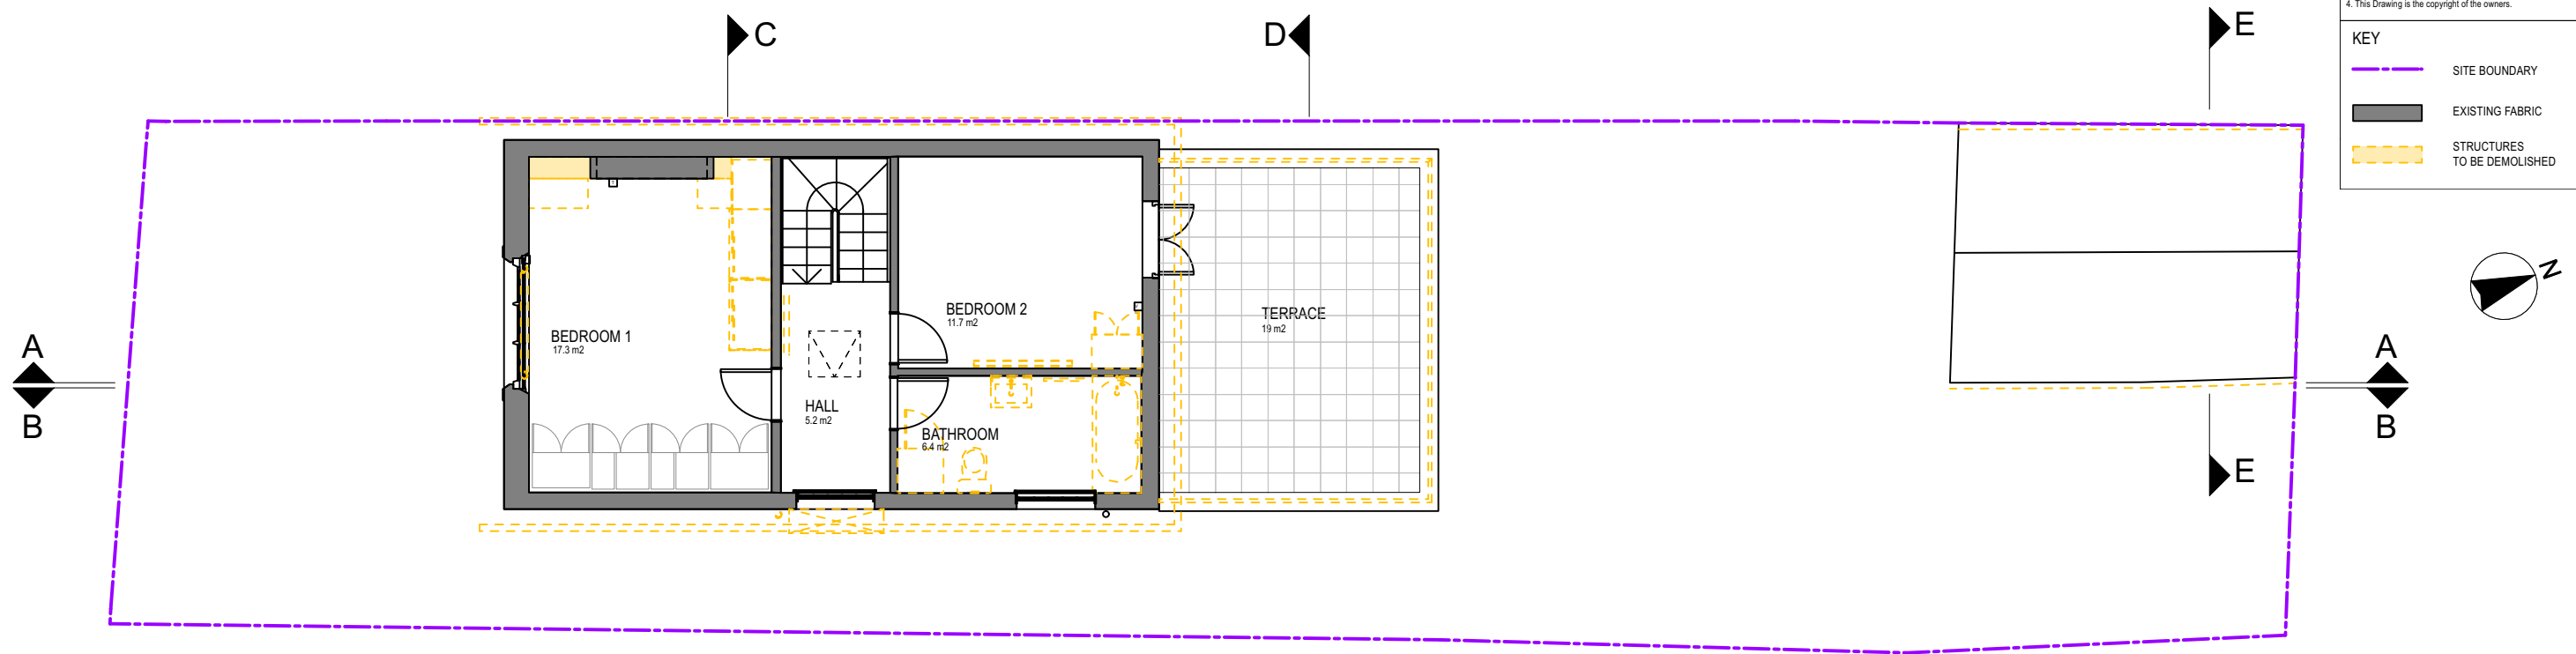

2 FIRST FLOOR DEMOLITION  
1 : 100

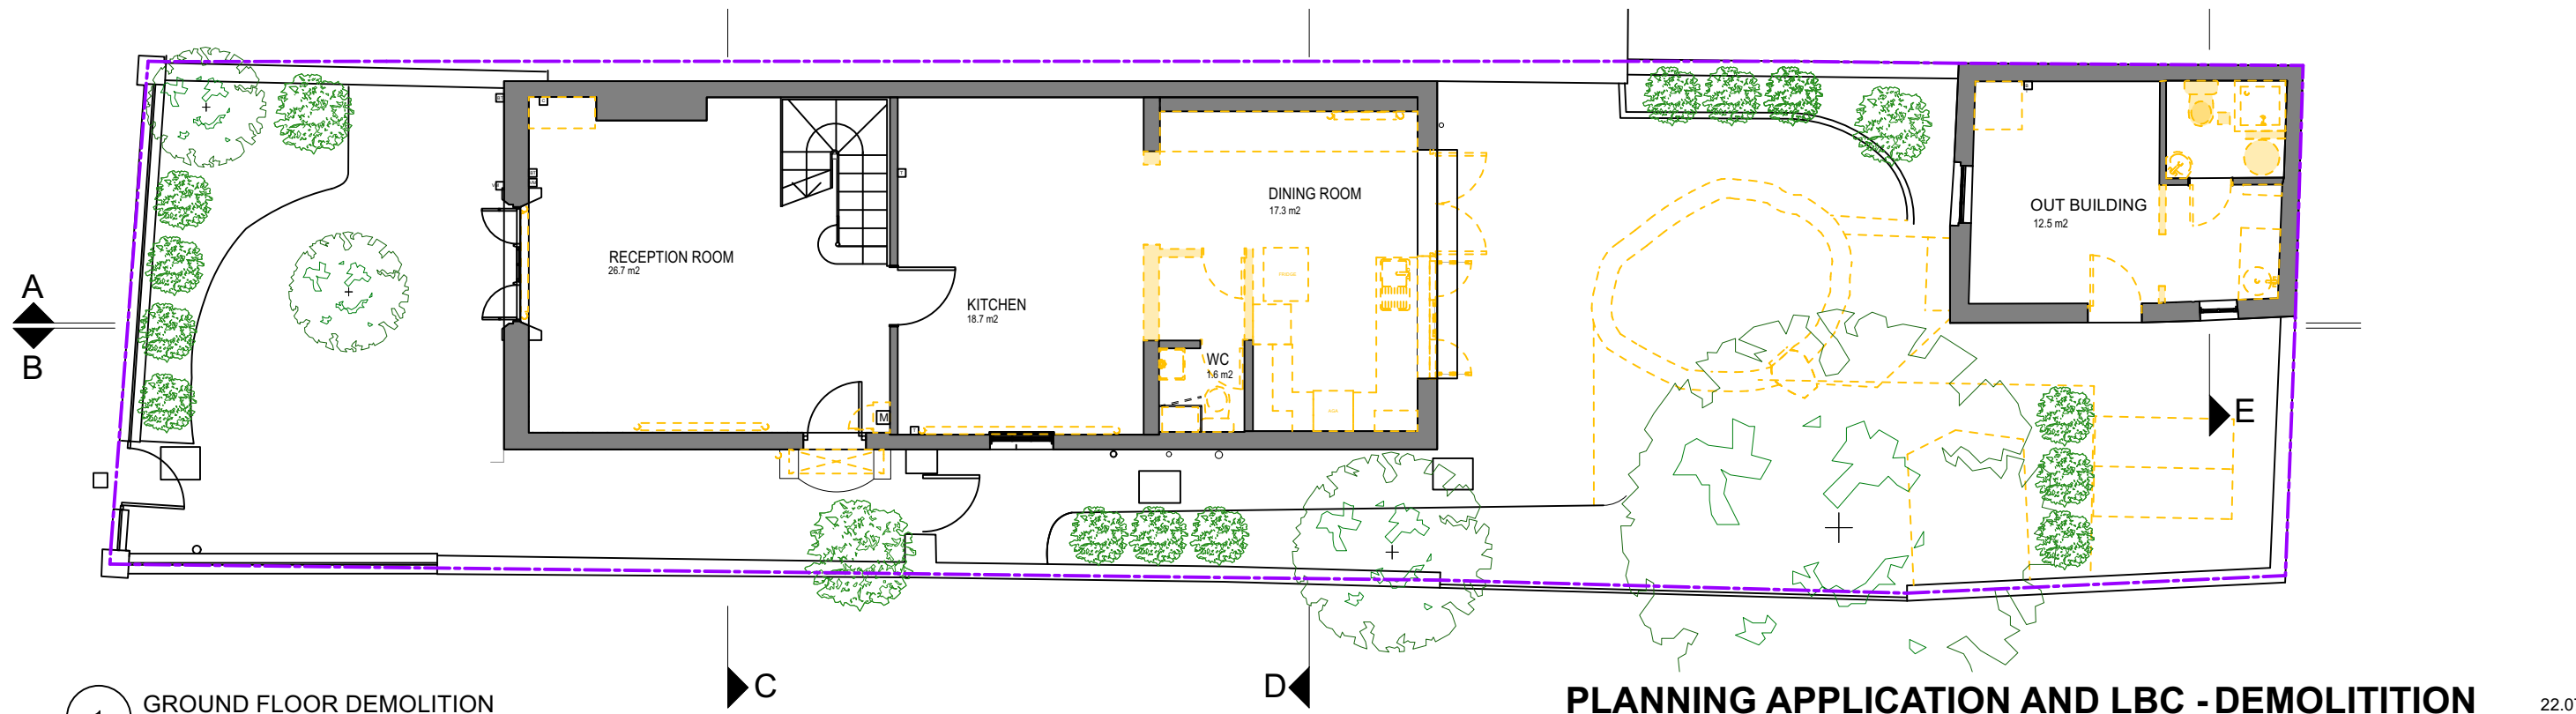

1 GROUND FLOOR DEMOLITION  
1 : 100

**PLANNING APPLICATION AND LBC - DEMOLITION** 22.07.2024

**structureHaus**  
consulting . engineering . designing

LONDON OFFICE 020 8940 7810  
EXETER OFFICE 01392 363497  
info@structurehaus.com  
www.structurehaus.com

PROJECT  
**PETITE KEW**  
11 ST. JOHN'S GROVE  
RICHMOND, TW9 2SP

CLIENT  
**MR. M. NIGRO**

DRAWING  
**DEMOLITION DRAWINGS**

SCALE  
**1 : 100**

REVISION				
REV	DATE	DETAILS	BM	DP
DRAWING NUMBER			REVISION	
06659L		3-01		
Drawn by	BM	Checked by	DP	
Date	02.07.24	Date		

