

The scale shown on this drawing is for general purposes only. For any critical dimensions, setting out or manufacturing information please request dimensioned drawings. Please bear in mind that some printing processes and photocopying can distort the scale.

© Squirrel Design Solutions Limited

rev	date	issue note

rev date issue note



E : info@squirrel-design.co.uk
T : 01647
W : www.squirrel-design.co.uk

project
Friars Lane

title
Proposed first floor

project no. 520



scale: 1:50@ A3

date: July 2024

drawn by:

drawing no. 520.1.301

rev.

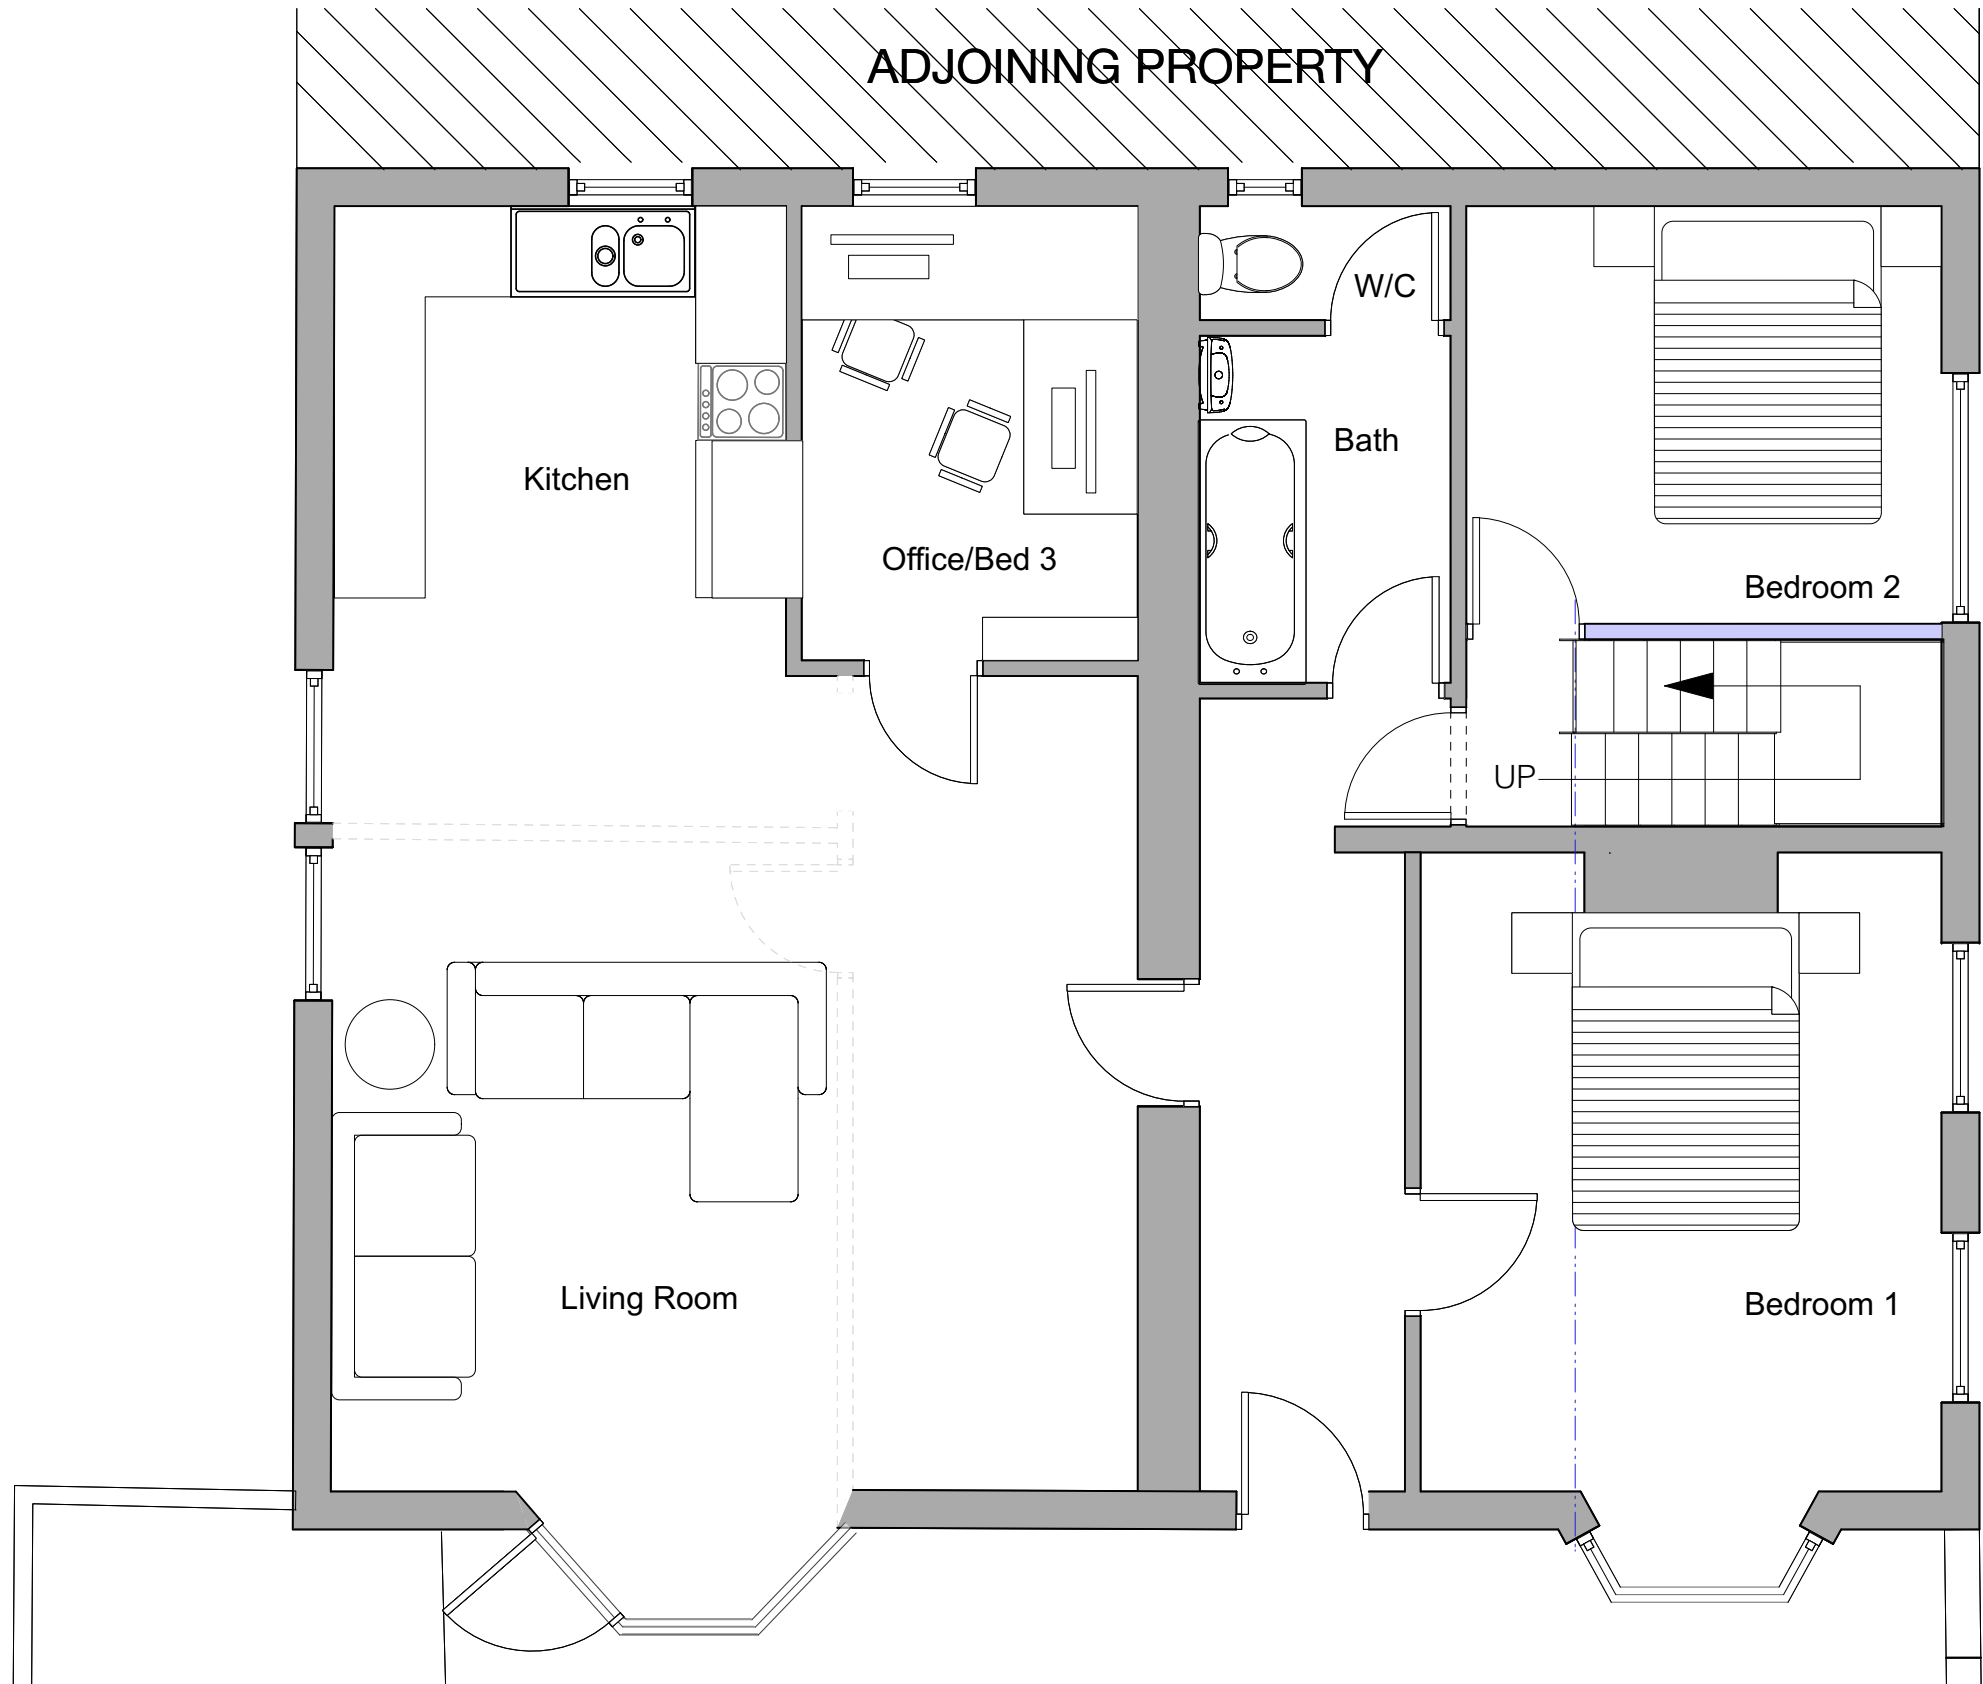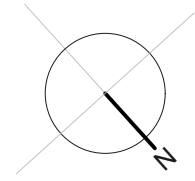

Proposed Ground floor layout
scale 1:50@A3



Scale bar 1:50