



The scale shown on this drawing is for general purposes only. For any critical dimensions, setting out or manufacturing information please request dimensioned drawings. Please bear in mind that some printing processes and photocopying can distort the scale

© Squirrel Design Solutions Limited

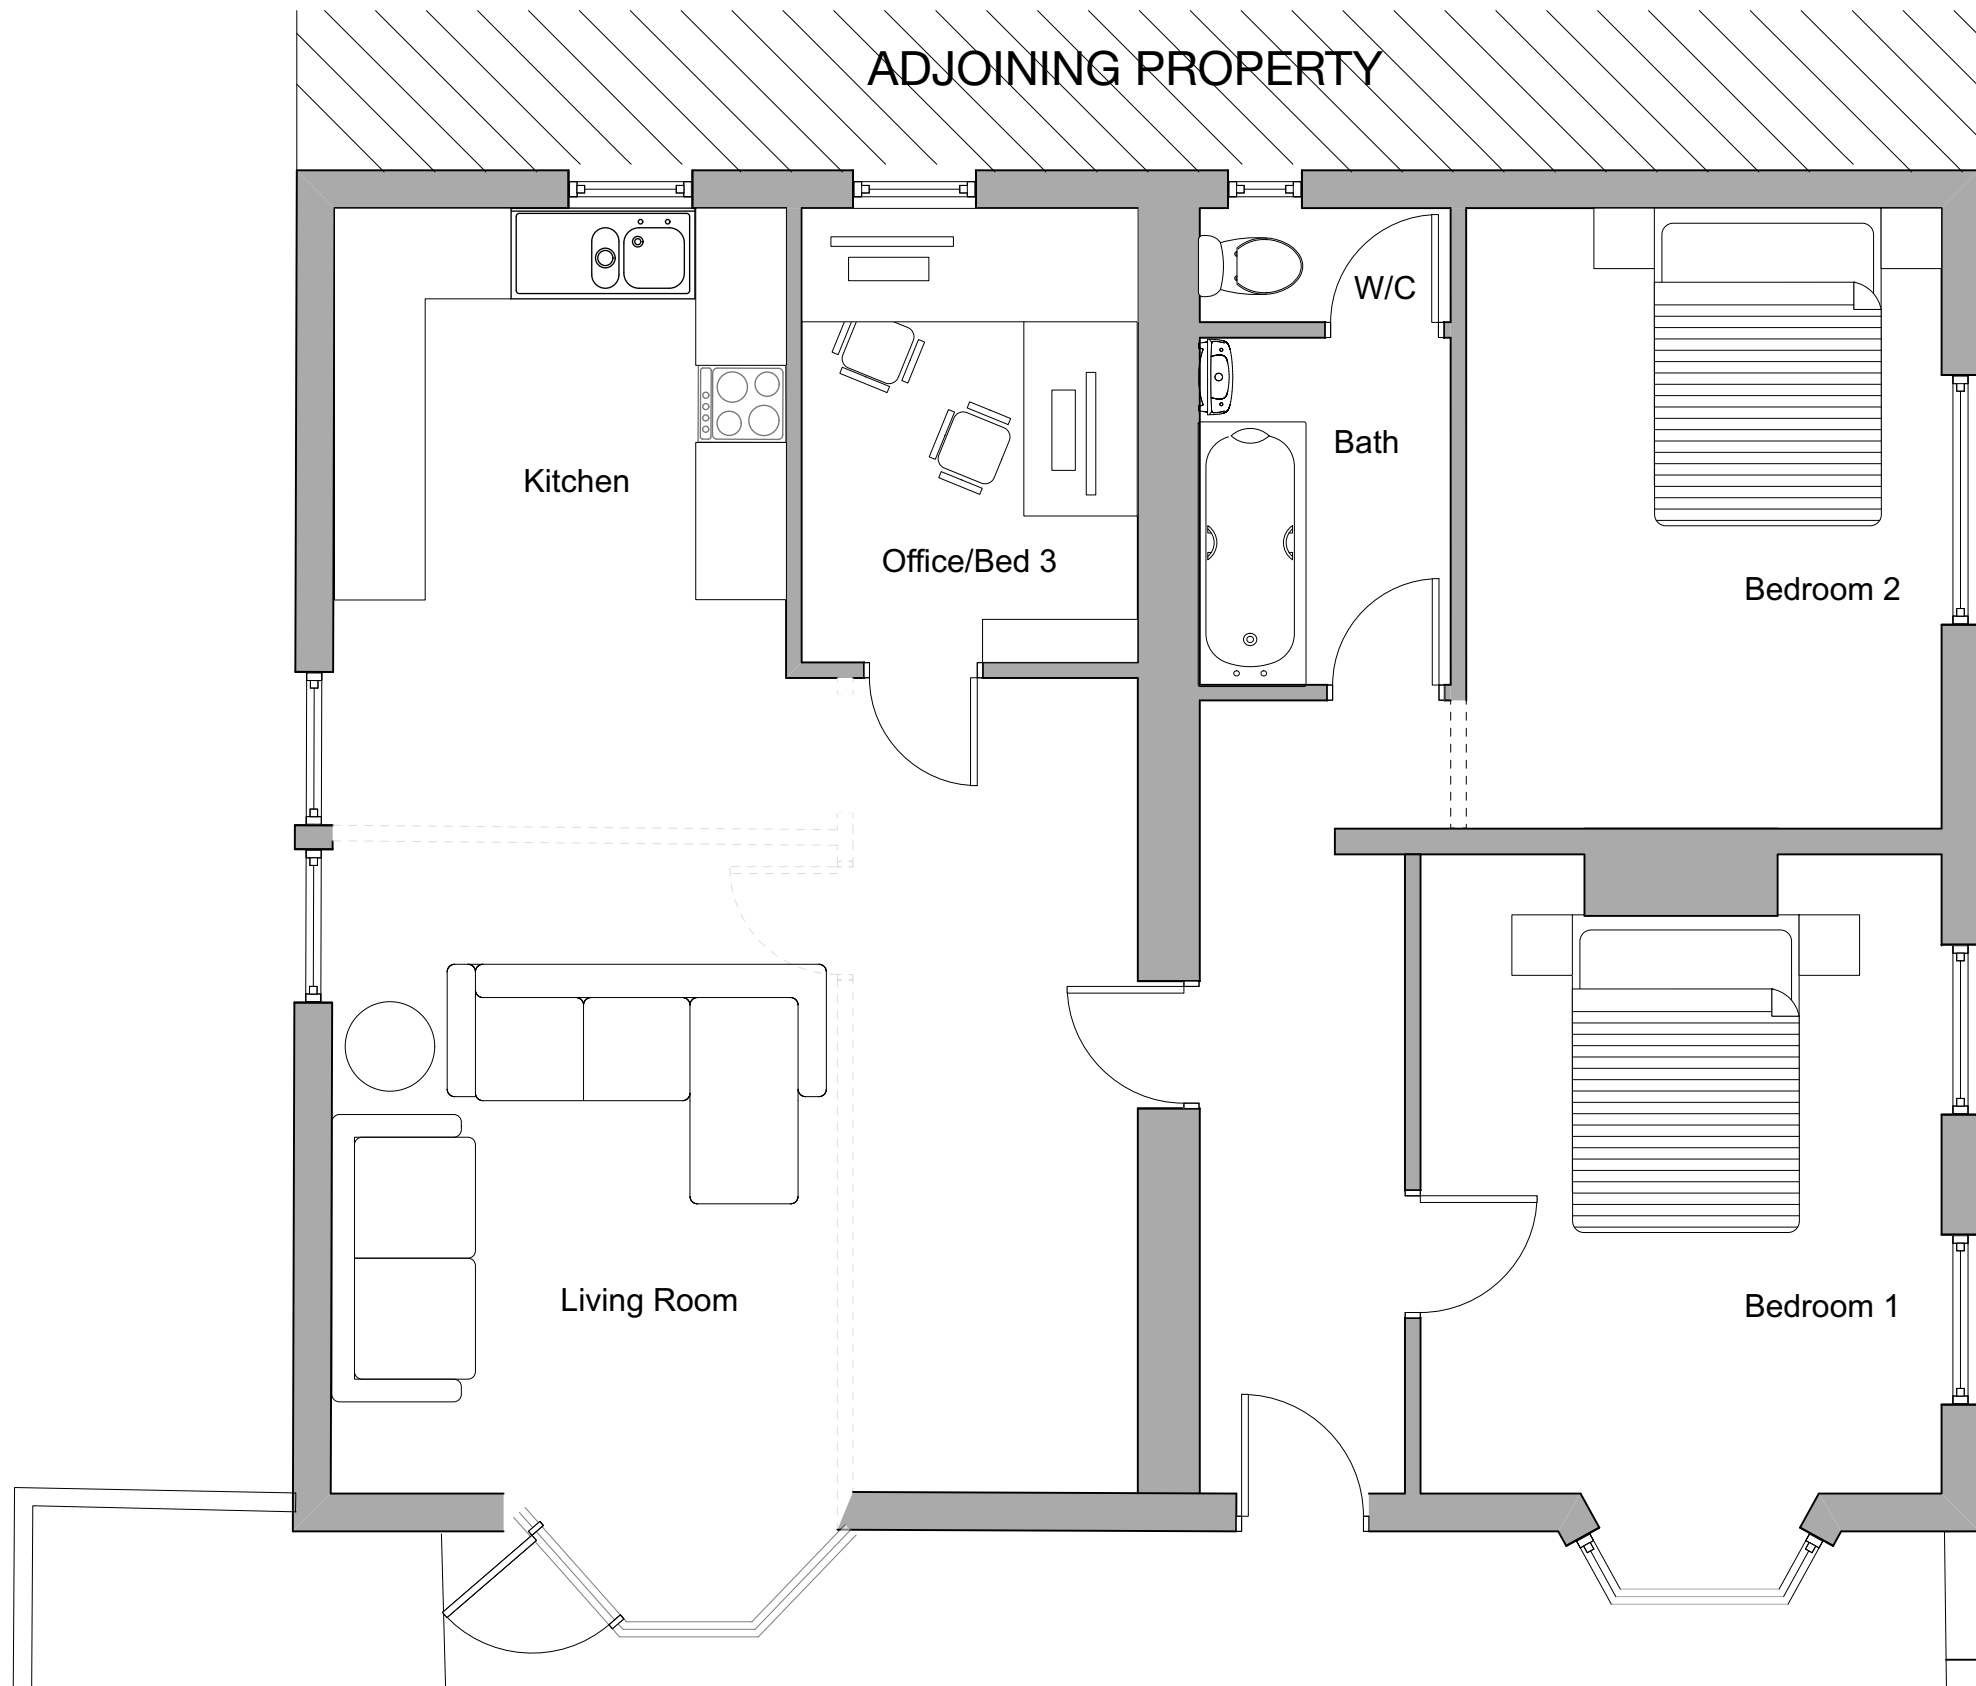

Proposed Ground floor layout
scale 1:50@A3

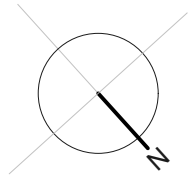

rev	date	issue note



E : info@squirrel-design.co.uk
T : 01647
W : www.squirrel-design.co.uk

project

Friars Lane

title

Existing first floor

project no.	520
--------------------	-----

scale:	1:50@ A3
---------------	----------

date:	July 2024
--------------	-----------

drawn by:	
------------------	--

drawing no.	520.1.300	rev.	
--------------------	-----------	-------------	--

