



The scale shown on this drawing is for general purposes only. For any critical dimensions, setting out or manufacturing information please request dimensioned drawings. Please bear in mind that some printing processes and photocopying can distort the scale

© Squirrel Design Solutions Limited

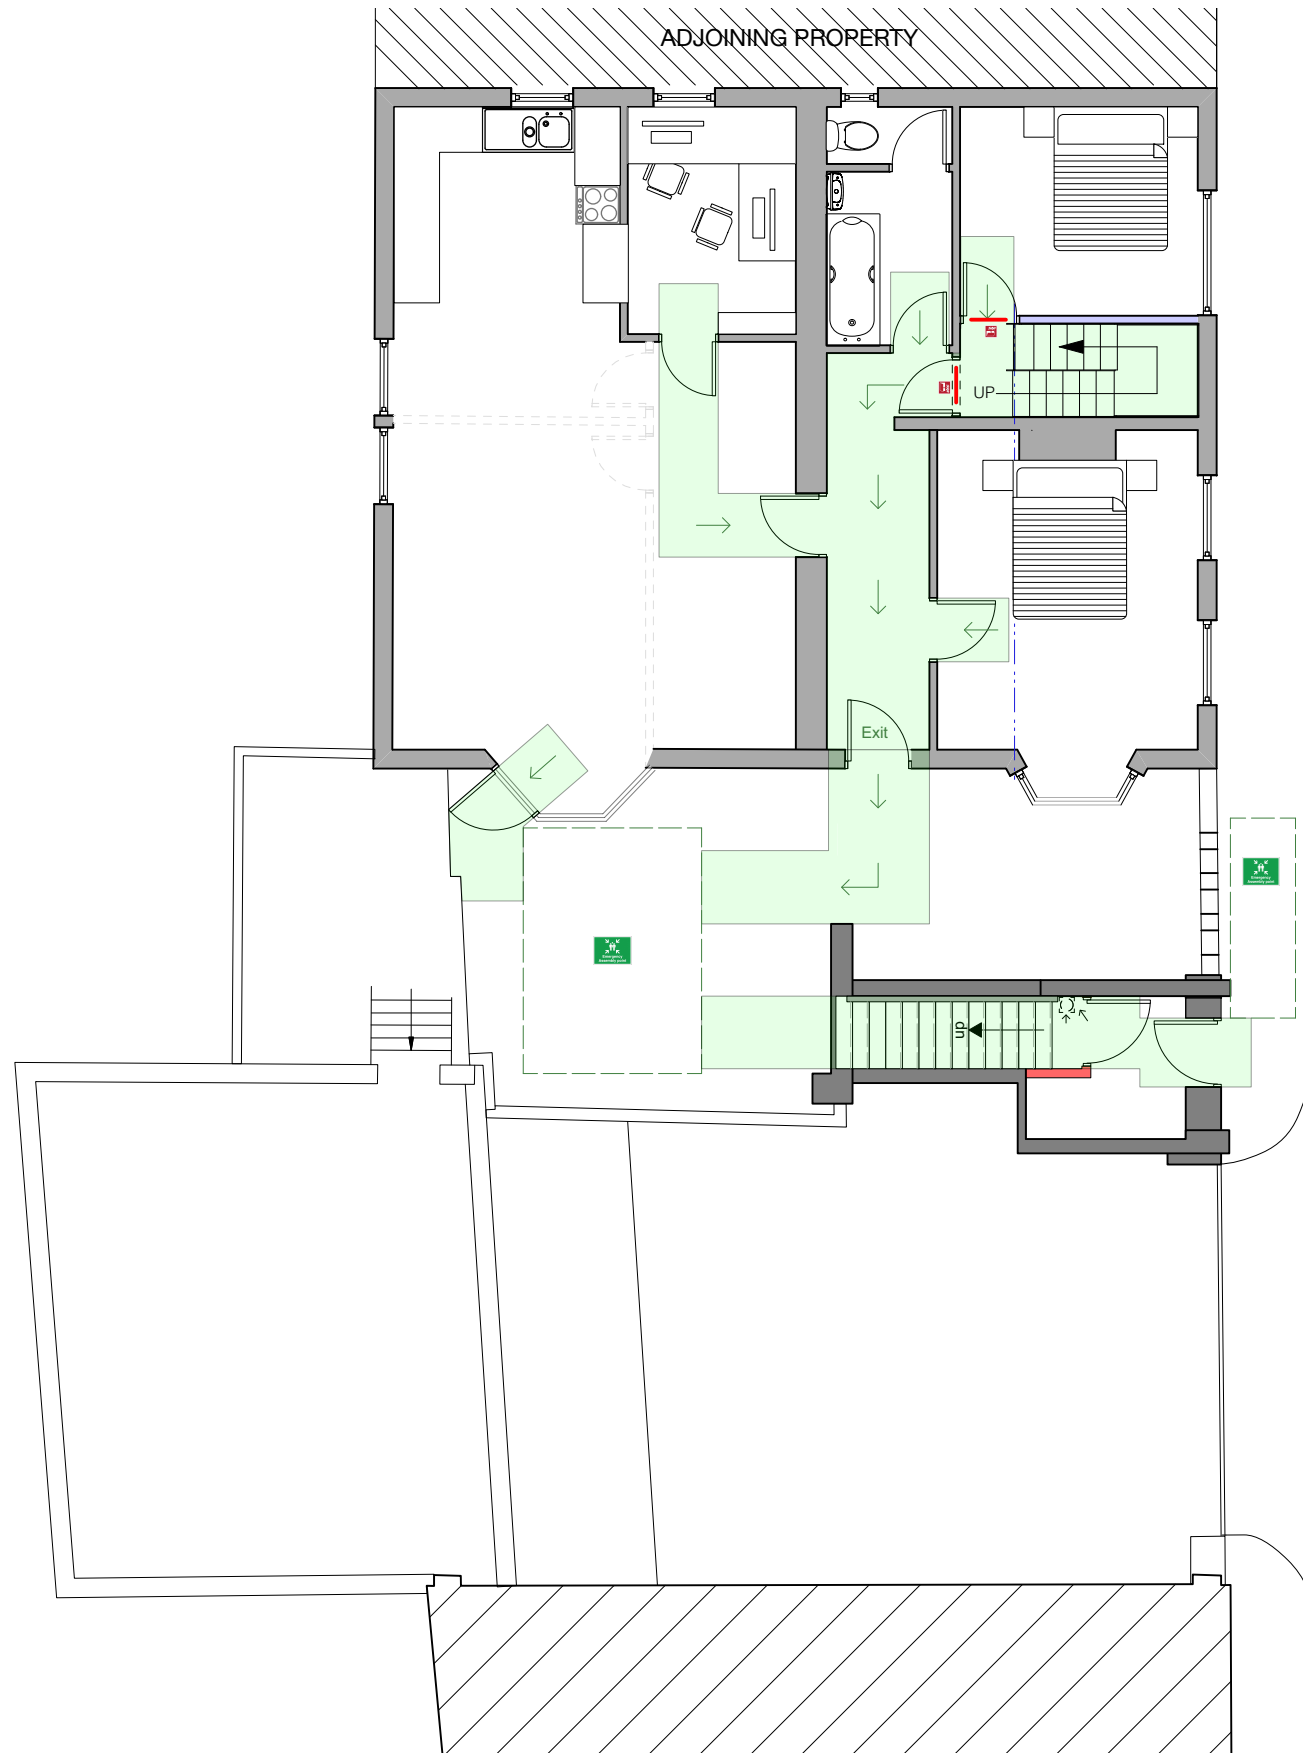



**Proposed Fire Strategy layout First floor to Ground Floor**  
scale 1:100@A3

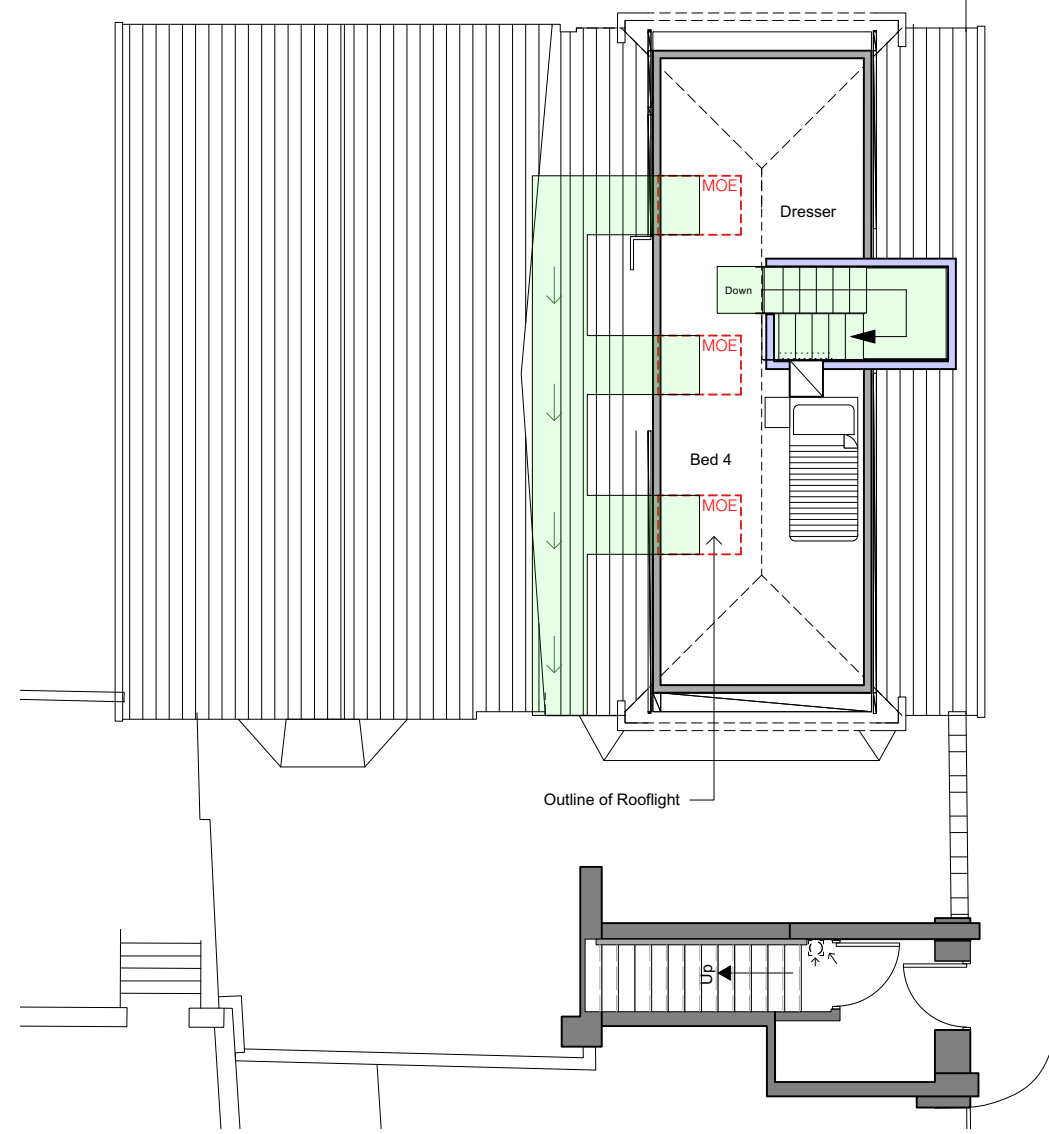**Proposed Fire Strategy layout Second Floor to First Floor**  
scale 1:100@A3



**Key**

-  FD 30
-  Emergency Assembly point



rev	date	issue note



E : info@squirrel-design.co.uk  
T : 01647  
W : www.squirrel-design.co.uk

**project**  
Friars Lane

**title**  
Fire Escape Strategy

**project no.** 520

**scale:** 1:100@ A3

**date:** July 2024

**drawn by:**

drawing no.	rev.
520.1.309	-

