


Manor House, Ham Street, Richmond, TW10 7HA

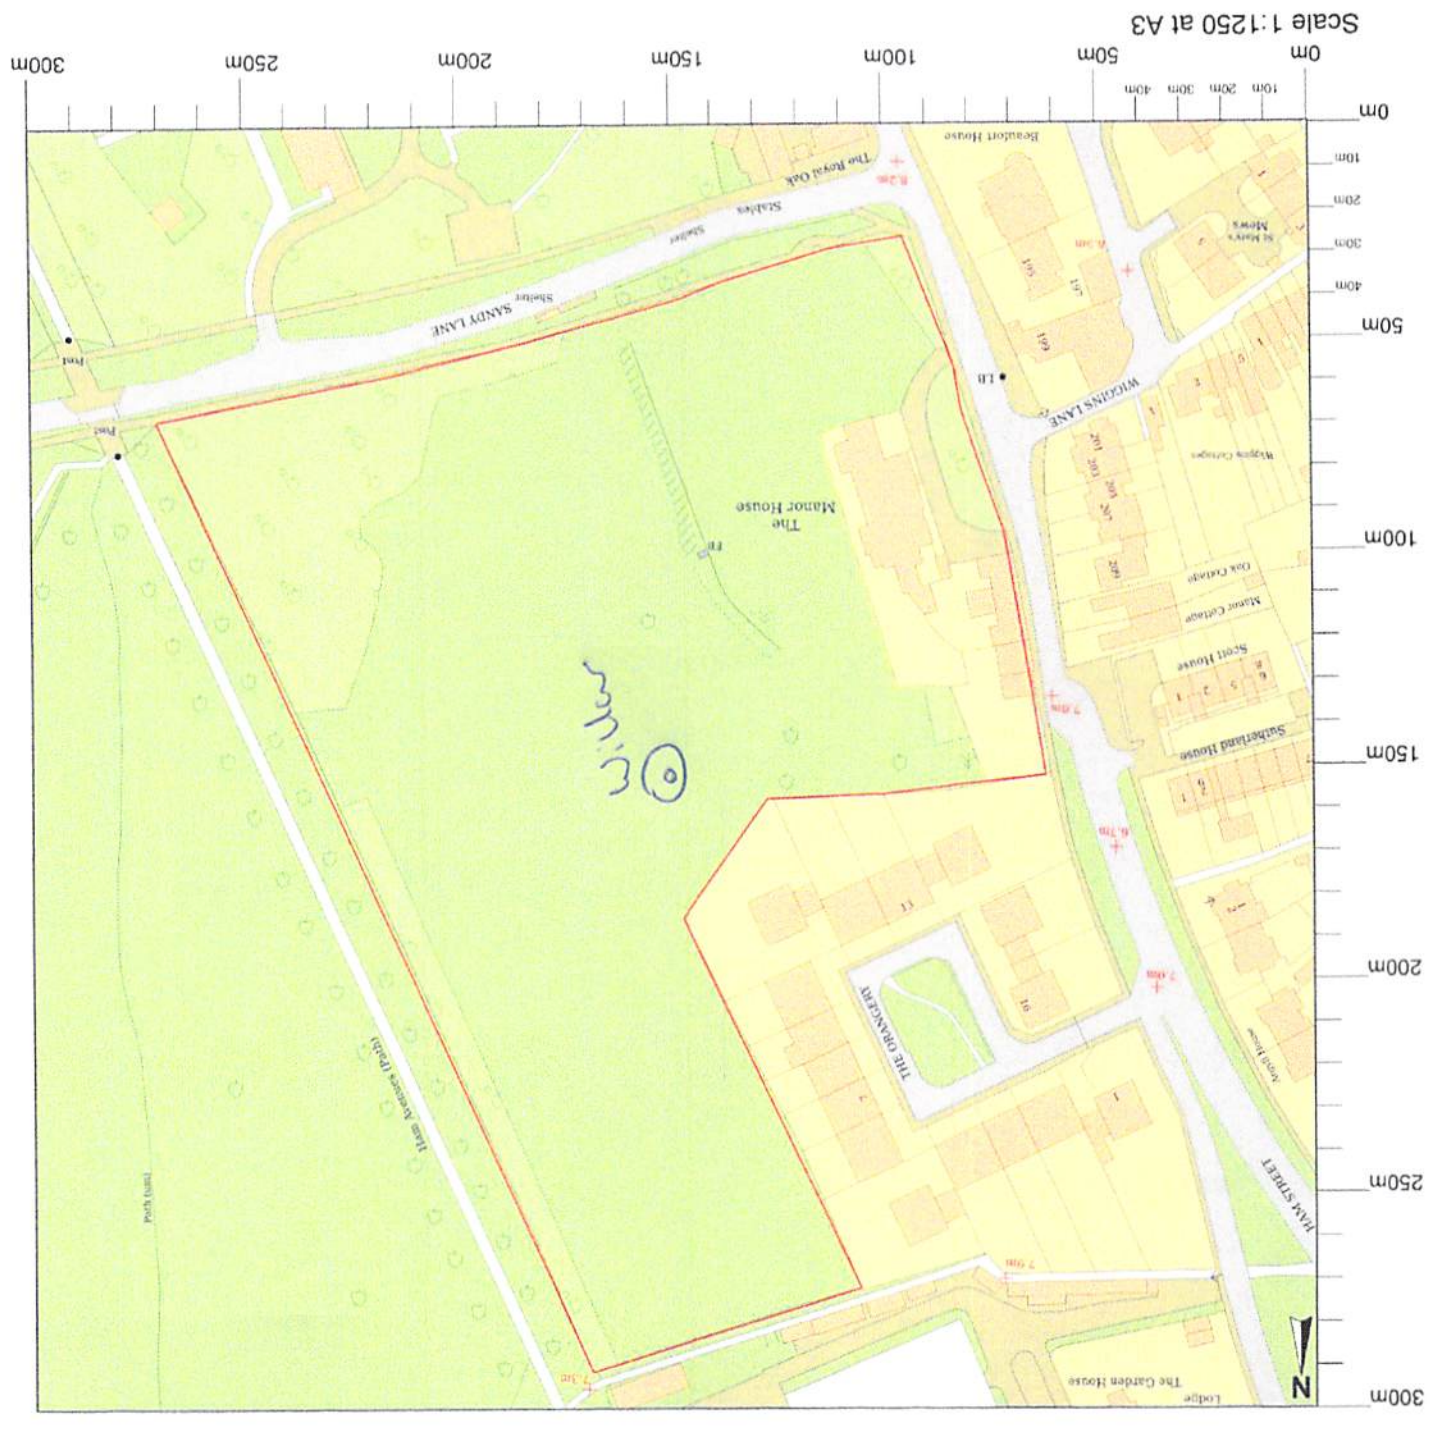

Scale 1:1250 at A3