




A
01 PROPOSED VIEW scale:

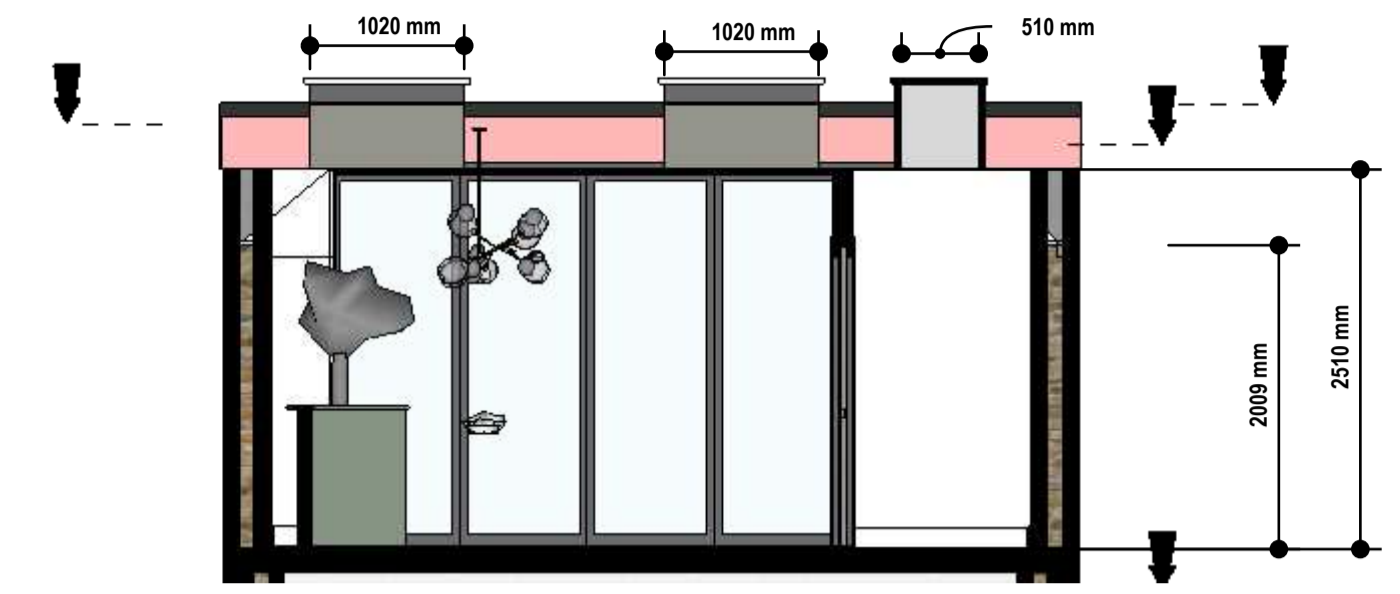

A
01 PROPOSED SECTION A-A scale: 1:50



A
01 PROPOSED SECTION B-B scale: 1:50



A
01 PROPOSED SECTION C-C scale: 1:50



A
01 PROPOSED SECTION D-D scale: 1:50



COORDINATION

■ Preliminary Design	■ Building Upgrade
■ Planning / LDC Submitted	■ Building Control Sign off
■ Planning Granted	■ Thames Water

1:200	00 1 2 4
1:100	00 1 2 4
1:50	00 0.5 1 2