


EXISTING SIDE ELEVATION B
SCALE 1:100

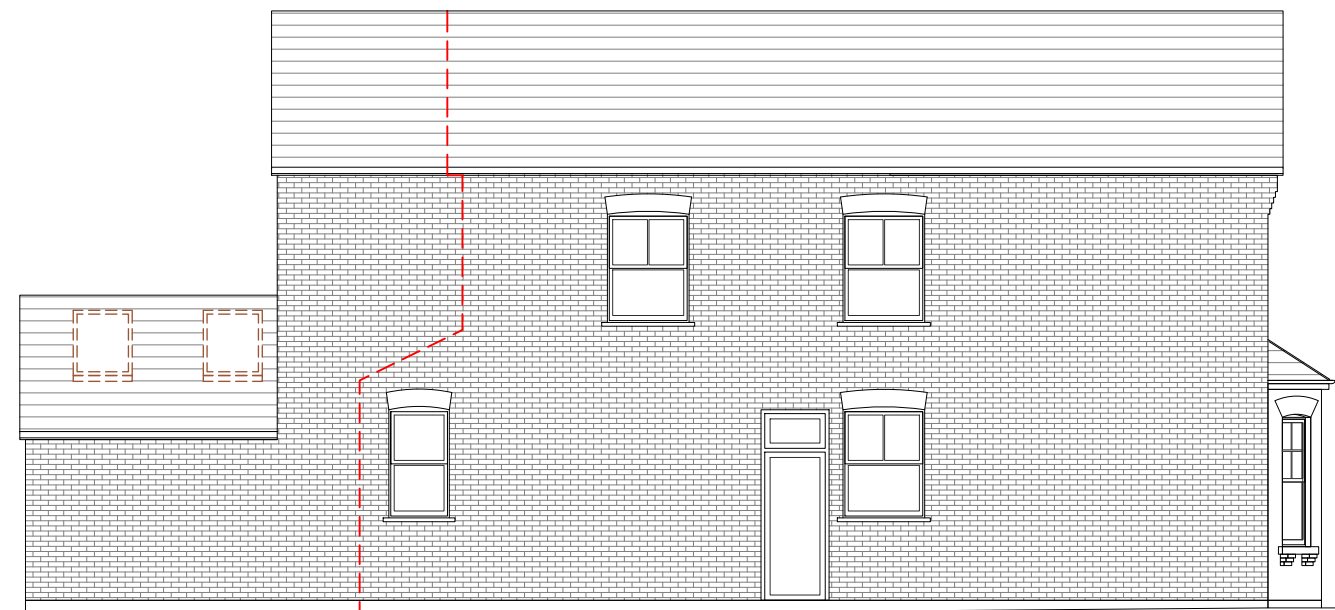

PROPOSED SIDE ELEVATION B
SCALE 1:100

REV	DATE	NOTES

CLIENT	DANIEL ANDREWS
PLANNING	

PROJECT	4 CEDARS ROAD KT1 4BE
DRAWING TITLE	EXISTING & PROPOSED SIDE ELEVATION B

SCALE	1:100@A3	DRAWING NO.	PP-10	REV.	A
DATE	29-07-24	DRAWN	LD		

