

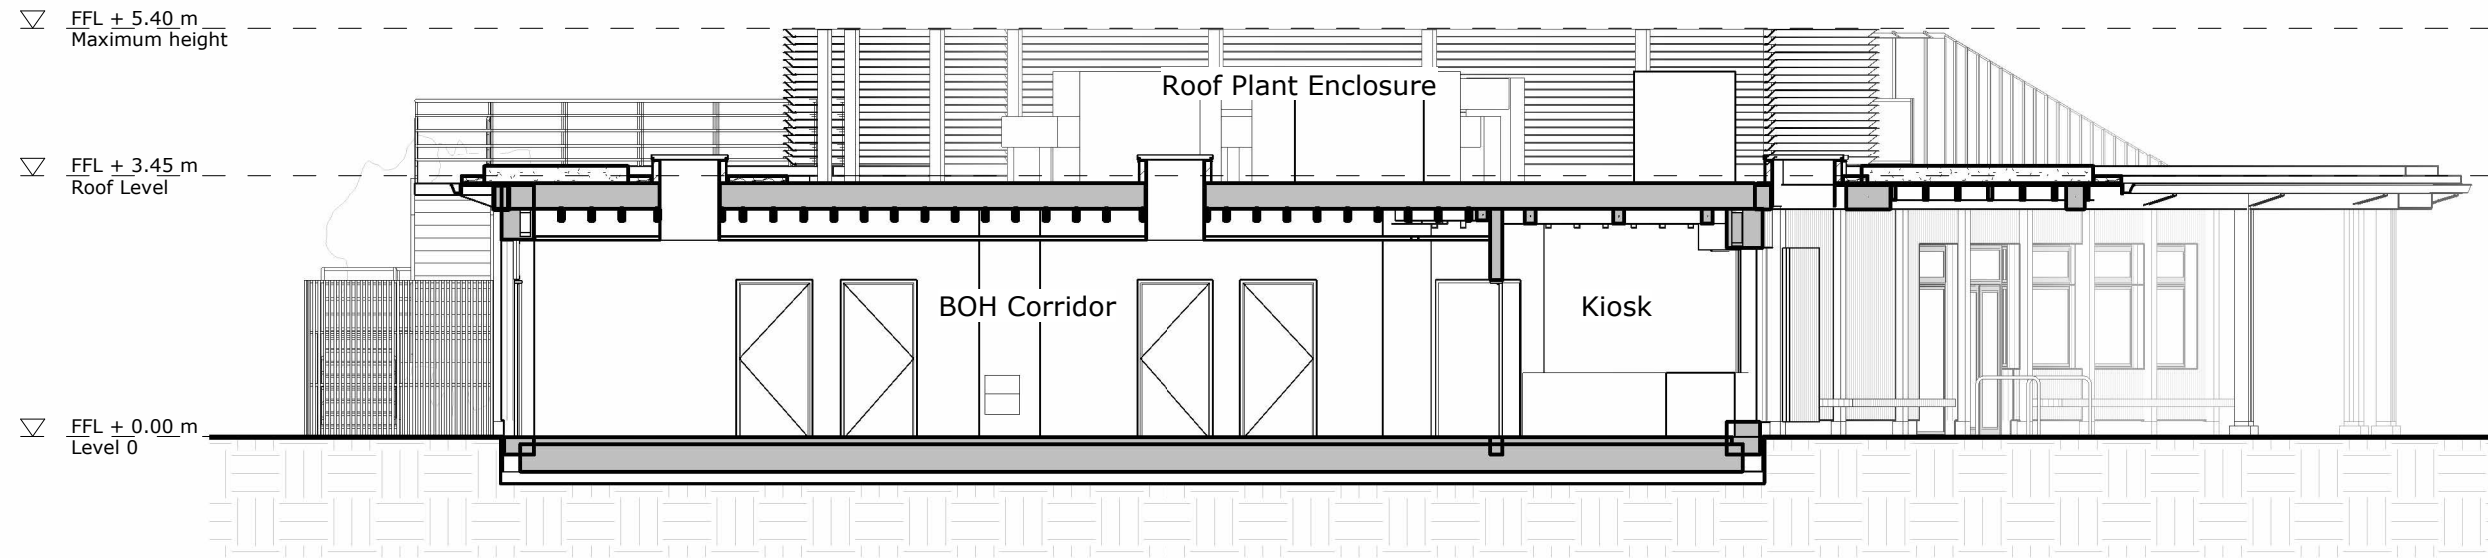


© David Morley Architects
 Do not scale off drawing.
 Check all dimensions on site and advise any discrepancies before commencing work.
 All dimensions in millimetres unless otherwise noted.

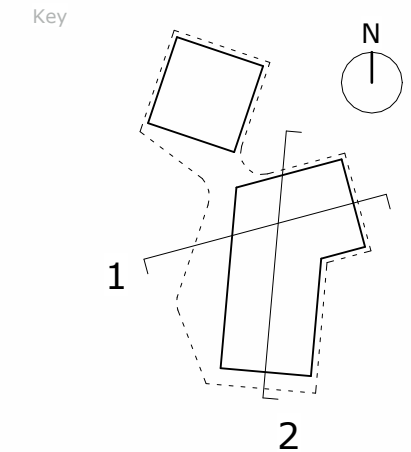

1 Section BoH corridor
 1 : 100

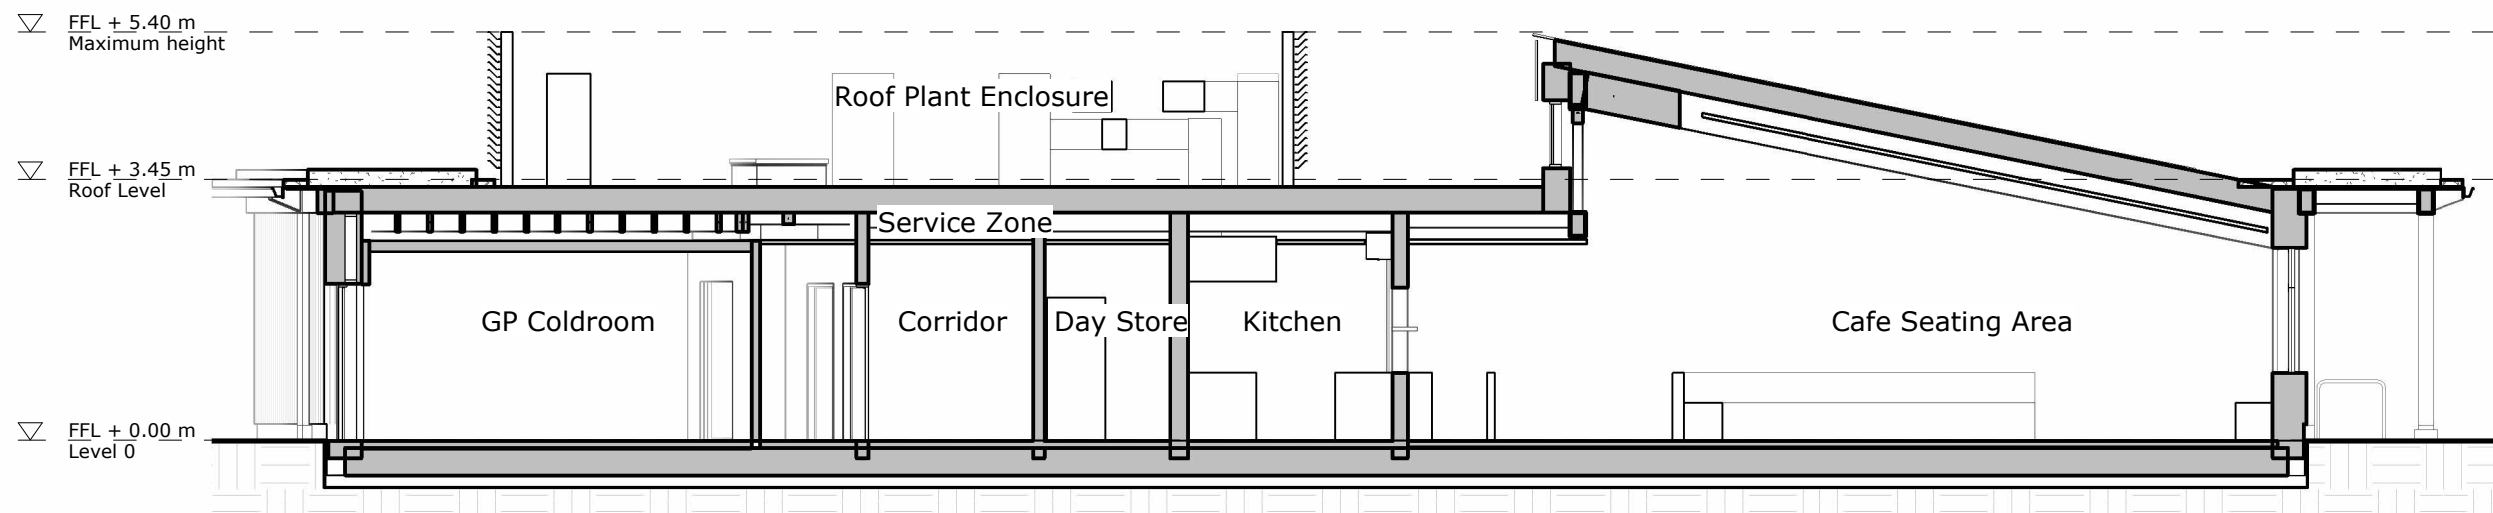

2 Section Cafe Kitchen
 1 : 100

P4	18/07/24	Issue for information
P3	08/07/24	Issue for information
P2	03/07/24	Issue for information
P1	12/04/24	Draft Issue for Planning
Rev.	Date	Description

DavidMorleyArchitects

170 Kennington Lane London SE11 5DP
 T +44 (0)20 7430 2444
 davidmorleyarchitects.co.uk

Project
 Roehampton Gate, Richmond Park
 Client
 The Royal Parks

Title
 Building Sections

Project and Drawing Number	Revision
732-15-020	P4
Date	Scale
28/03/2024	1 : 100 @ A3