

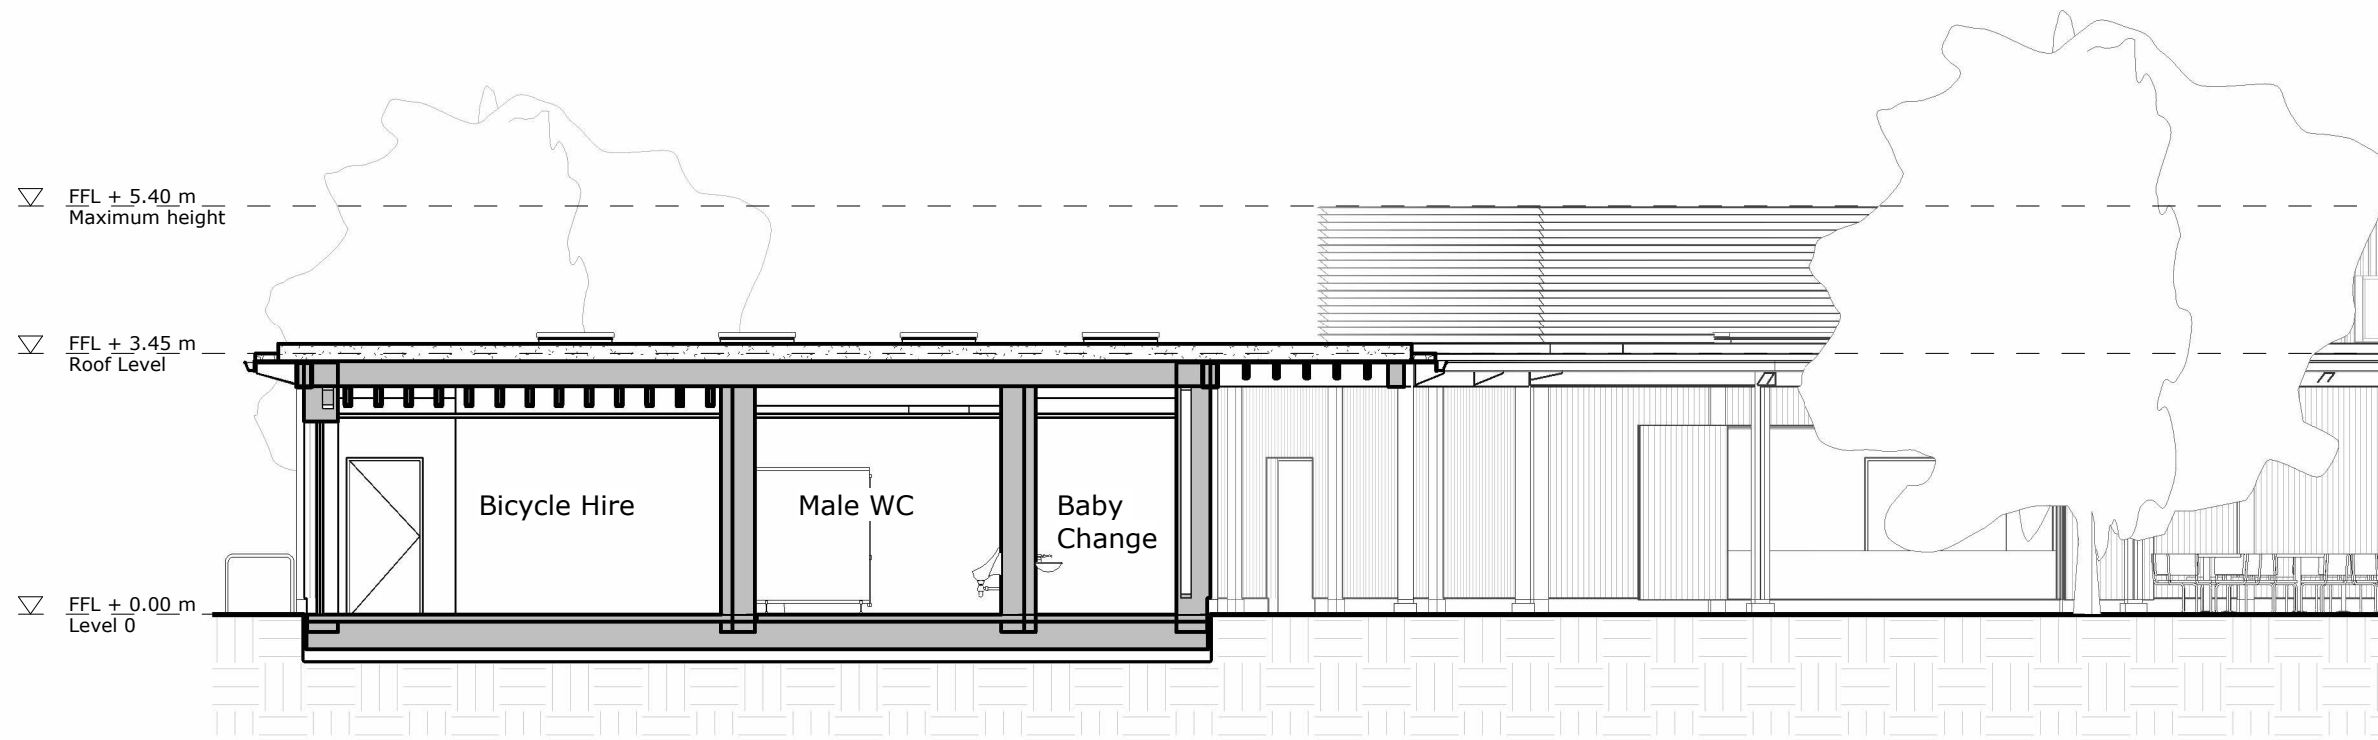


© David Morley Architects
 Do not scale off drawing.
 Check all dimensions on site and advise any discrepancies before commencing work.
 All dimensions in millimetres unless otherwise noted.

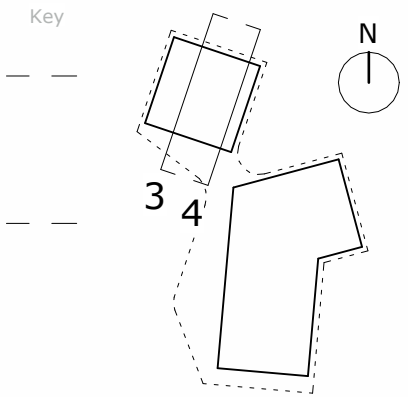

3 Section - WC Male
 1 : 100

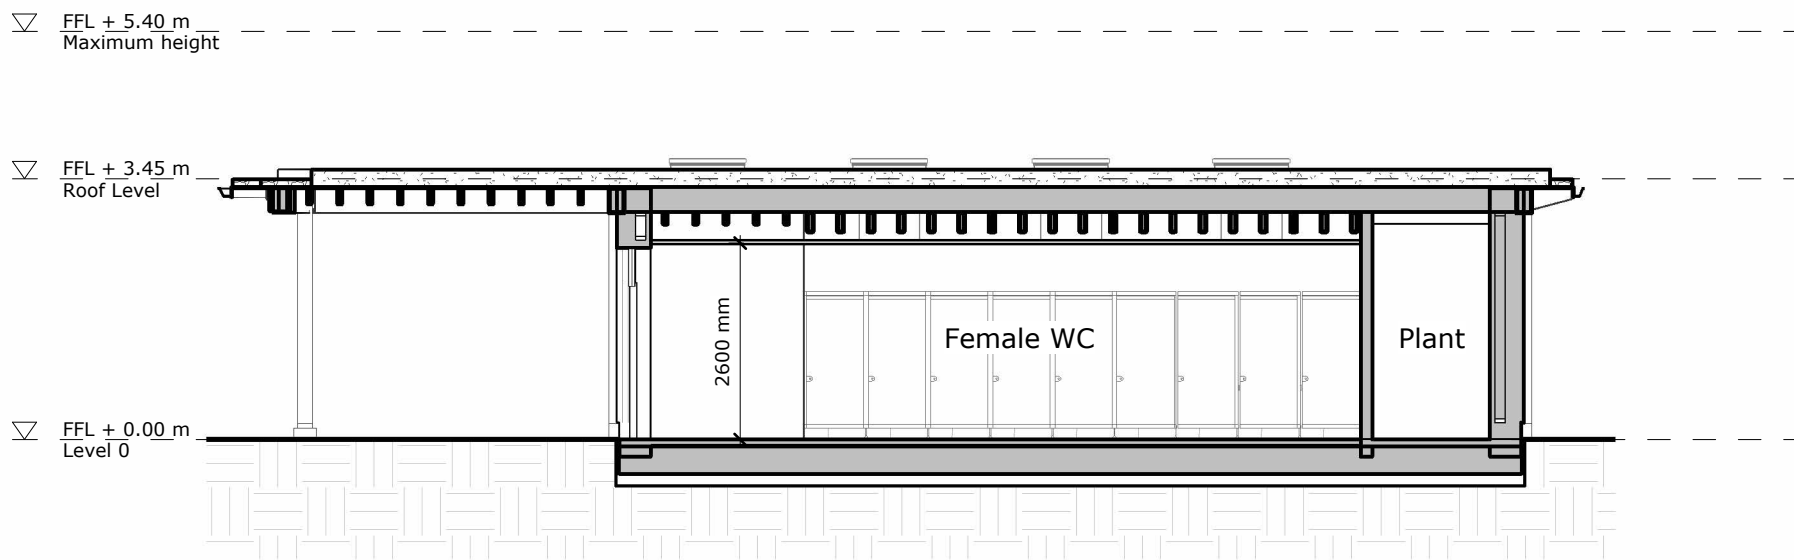

4 Section - WC Female
 1 : 100

P2	18/07/24	Issue for information
P1	08/07/24	Issue for information
Rev.	Date	Description

DavidMorleyArchitects

170 Kennington Lane London SE11 5DP
 T +44 (0)20 7430 2444
 davidmorleyarchitects.co.uk

Project
Roehampton Gate, Richmond Park
 Client
The Royal Parks

Title
Building Sections 2

Project and Drawing Number	Revision
732-15-021	P2
Date	Scale
28/03/2024	1 : 100 @ A3