

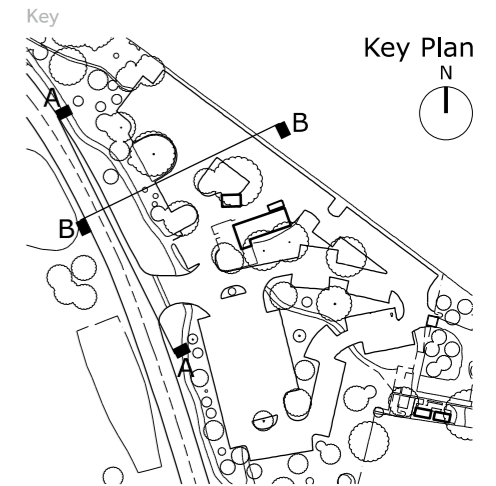
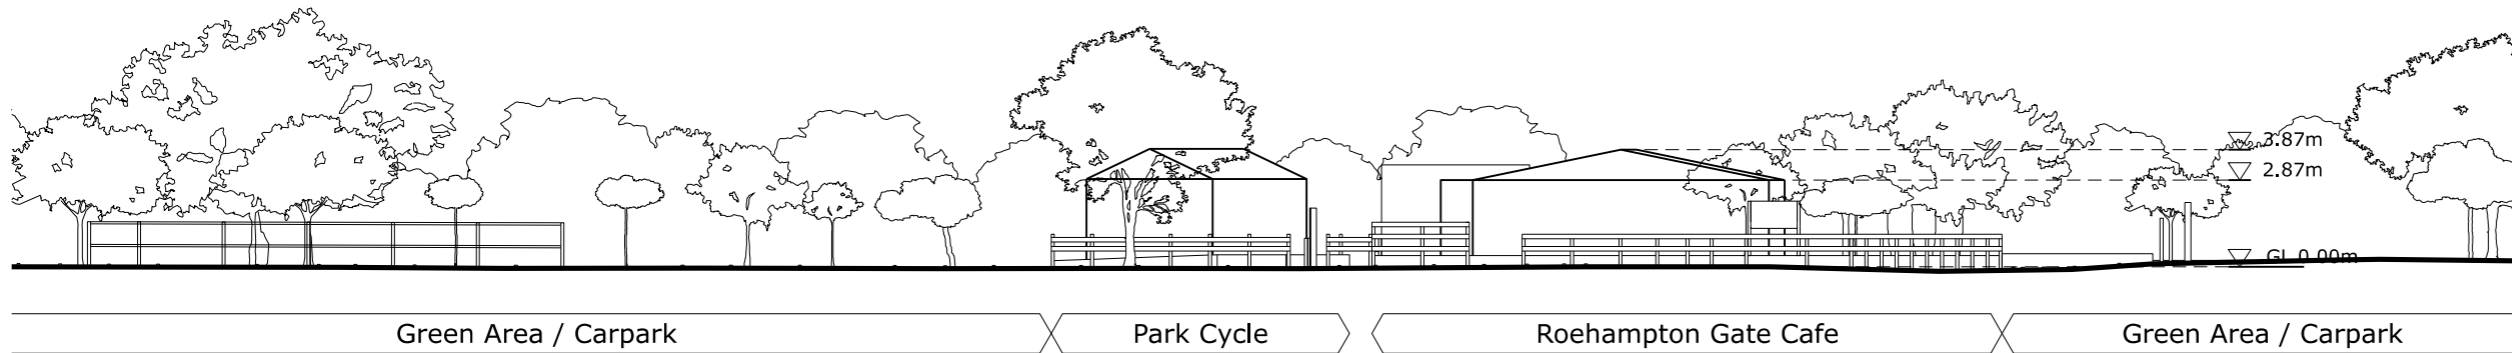


© David Morley Architects  
 Do not scale off drawing.  
 Check all dimensions on site and advise any discrepancies before commencing work.  
 All dimensions in millimetres unless otherwise noted.

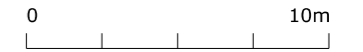

--- Park Boundary

## 1 Site Section AA

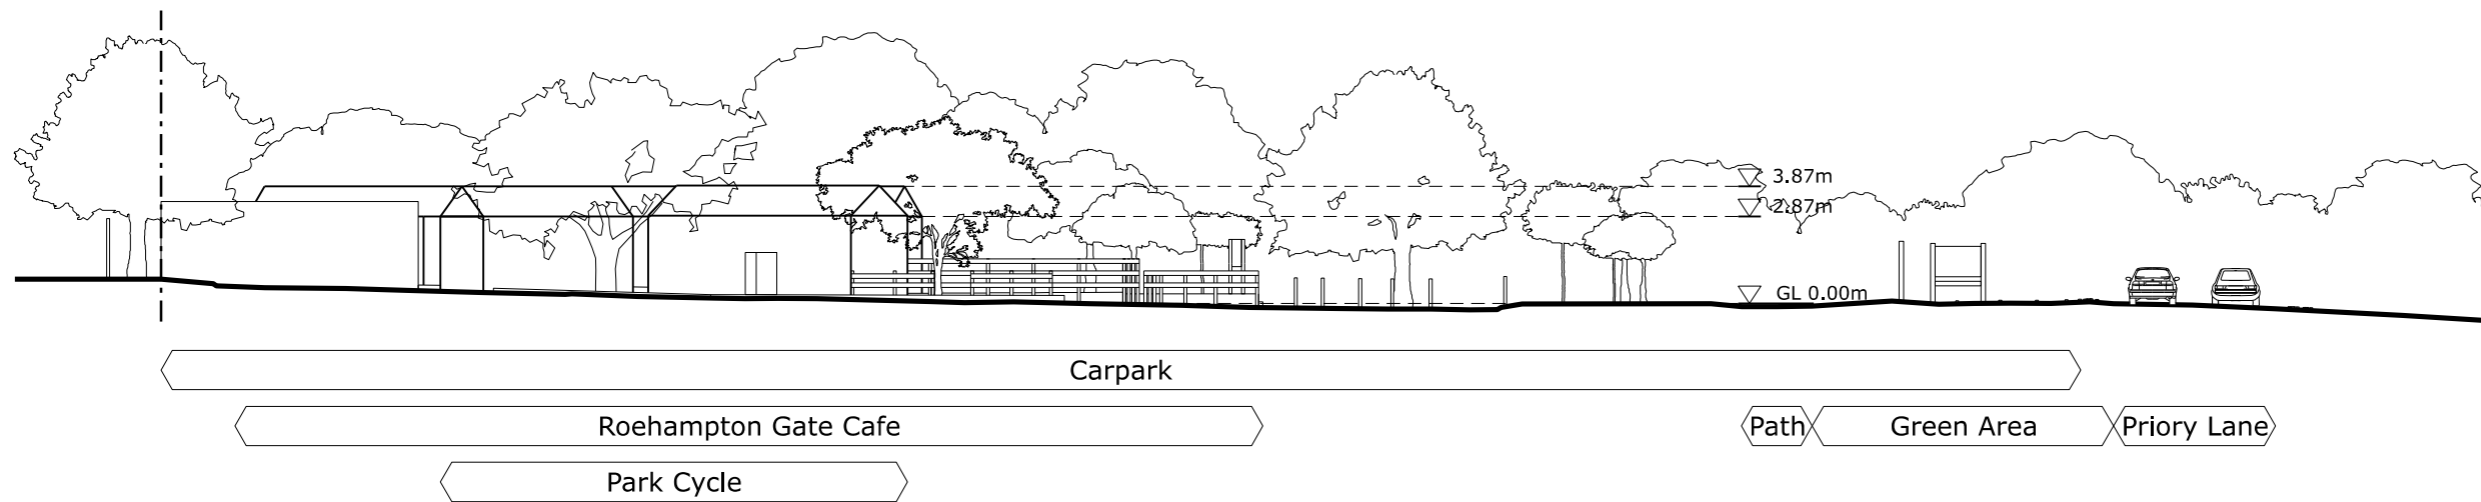

Rev.	Date	Description
P4	17/01/23	Title Updated
P3	10/05/21	General Update
P2	29/03/21	General Update
P1	28/01/21	First Issue

DavidMorleyArchitects

5 Clarendon Road London N22 6XJ  
 T +44 (0)20 7430 2444  
 davidmorleyarchitects.co.uk

Project  
 Roehampton Gate, Richmond Park  
 Client  
 The Royal Parks

Title  
 Roehampton Restoration  
 Project - Existing Site Sections

Project / Drawing No	Revision
732-00-003	P4
Date	Scale
17/01/2023	1:250 @ A3

## 2 Site Section BB