

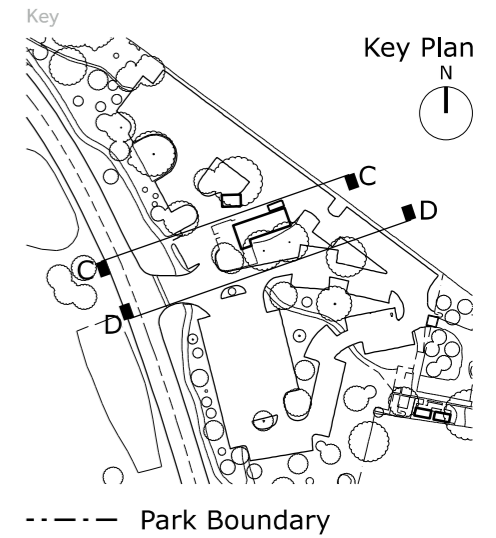
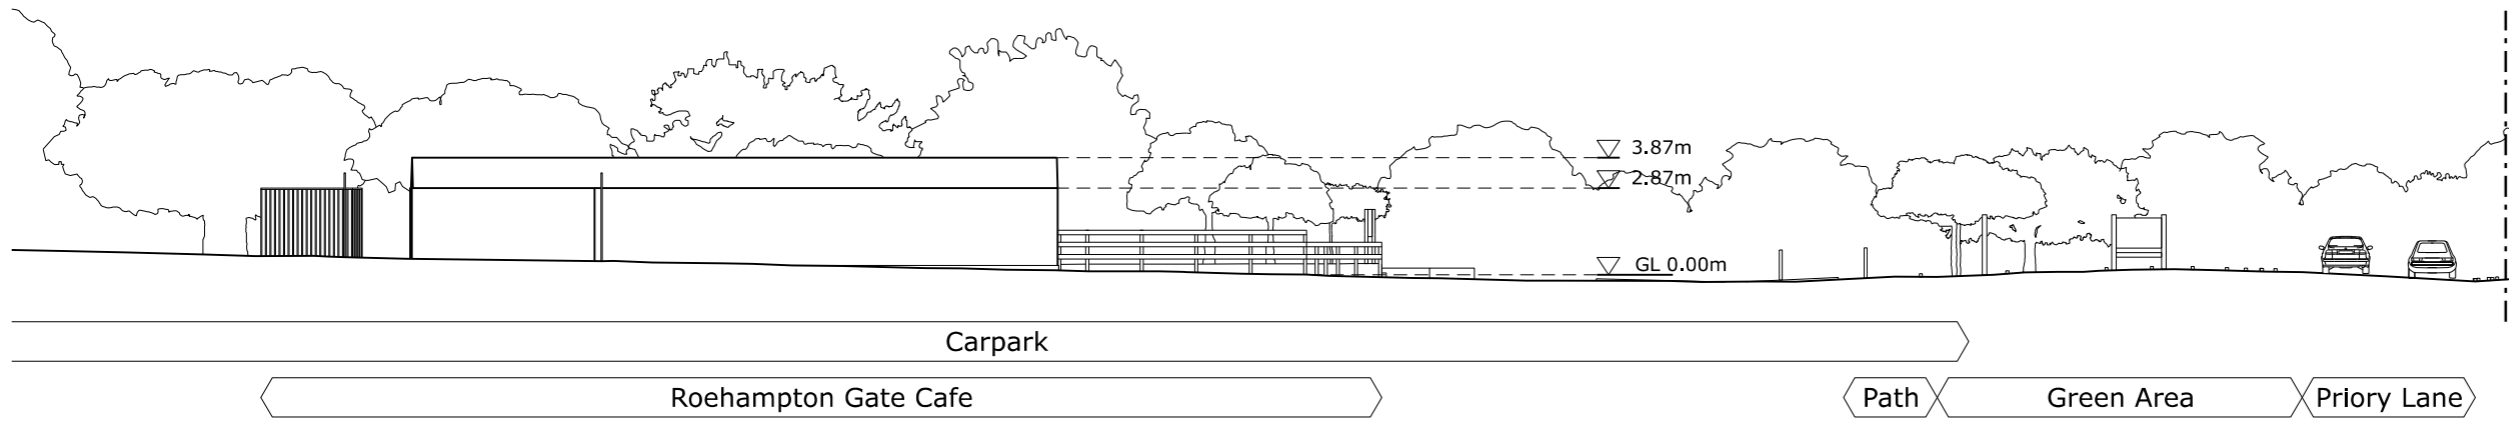


© David Morley Architects
 Do not scale off drawing.
 Check all dimensions on site and advise any discrepancies before commencing work.
 All dimensions in millimetres unless otherwise noted.

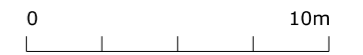

3 Site Section CC

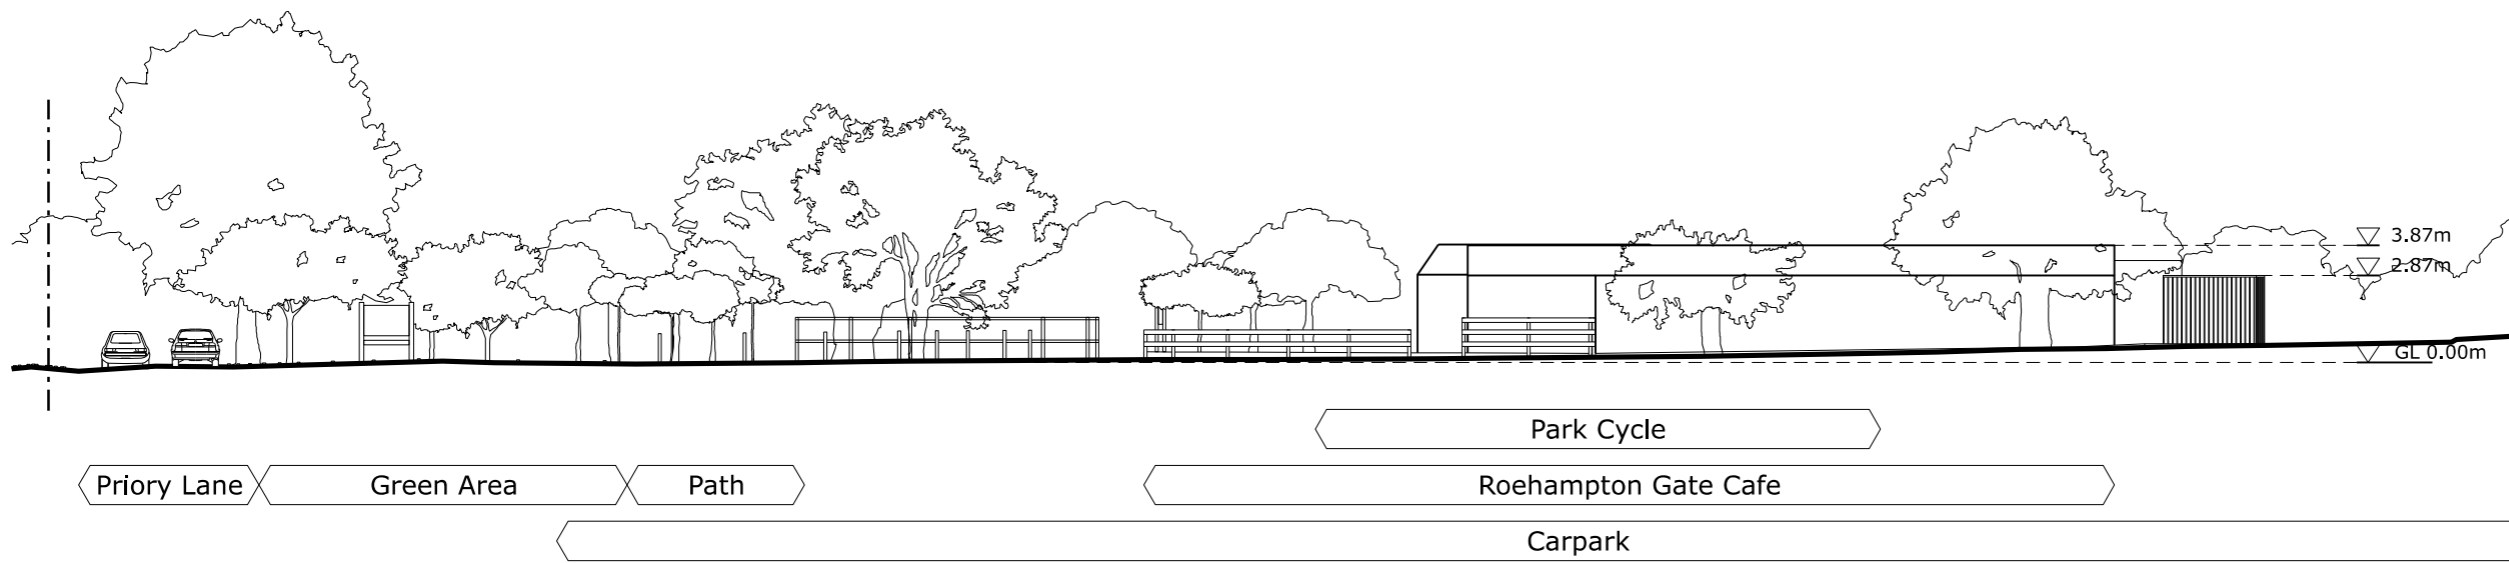

Rev.	Date	Description
P4	17/01/23	Title Updated
P3	10/05/21	General Update
P2	29/03/21	General Update
P1	28/01/21	First Issue

DavidMorleyArchitects

5 Clarendon Road London N22 6XJ
 T +44 (0)20 7430 2444
 davidmorleyarchitects.co.uk

Project
 Roehampton Gate, Richmond Park
 Client
 The Royal Parks

Title
 Roehampton Restoration
 Project - Existing Site Sections

Project / Drawing No	Revision
732-00-004	P4
Date	Scale
17/01/2023	1:250 @ A3

4 Site Section DD