



Section A-A'
scale 1:50

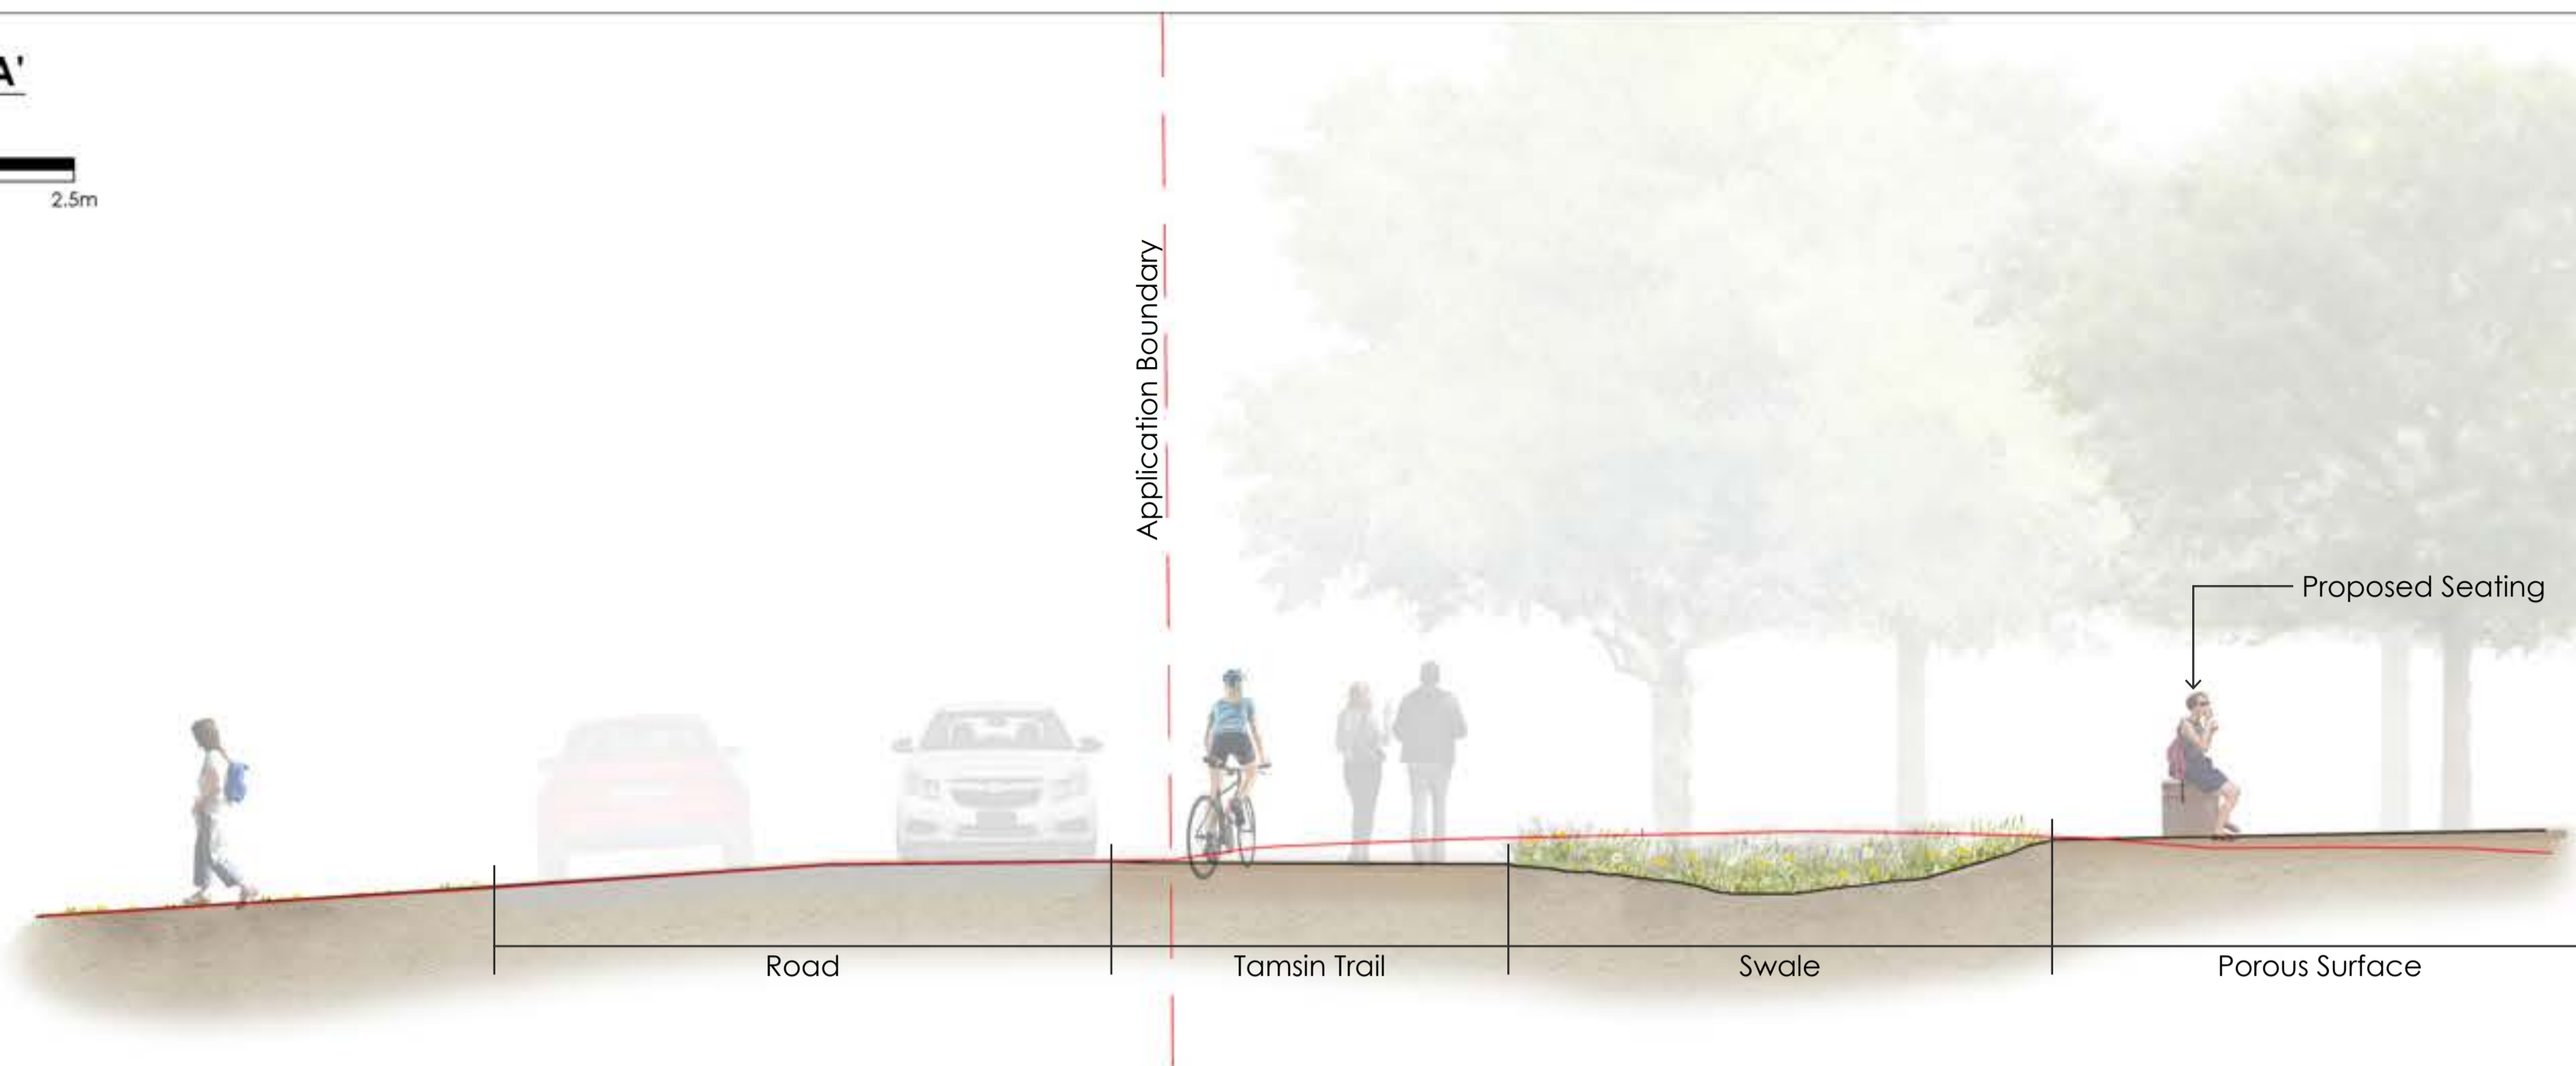

Location Plan (NTS)

Section B-B'
scale 1:100

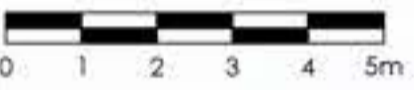

GENERAL NOTES:
 1. DO NOT SCALE FROM THIS DRAWING, DIMENSIONS GOVERN.
 2. ALL DIMENSIONS ARE IN METRES UNLESS NOTED OTHERWISE.
 3. ALL DIMENSIONS SHALL BE VERIFIED ON SITE BEFORE PROCEEDING WITH THE WORK.
 4. THE ROYAL PARKS SHALL BE NOTIFIED IN WRITING OF ANY DISCREPANCIES.
 5. ALL DIMENSIONS ARE NOMINAL DIMENSIONS.
 6. THE ROYAL PARKS ACCEPT NO LIABILITY FOR ANY EXPENSE LOSS OR DAMAGE OF WHATEVER NATURE AND HOWEVER ARISING FROM ANY VARIATION MADE TO THIS DRAWING OR IN THE EXECUTION OF THE WORK TO WHICH HAS NOT BEEN REFERRED TO THEM AND PRIOR APPROVAL OBTAINED.

00	08/07/24	Initial Issue	MC	MM
Rev	Date	Description	Drn	Chk



PROJECT
RCH14 - Roehampton Cafe

DRAWING TITLE
Proposed Sections

STATUS
FOR PLANNING

DRAWN BY	DATE	SCALE @ A1	CHECKED
MC	08/07/2024	VARIES	MM
JOB NO.	DRAWING NO.	REV.	
RCH14	RCH14-L-DR-SC-300-002	00	