


BASEMENT FLOOR PLAN

KEY:

- - - - EXISTING BUILDING - WALLS DEMOLISHED
- EXISTING BUILDING - WALLS RETAINED

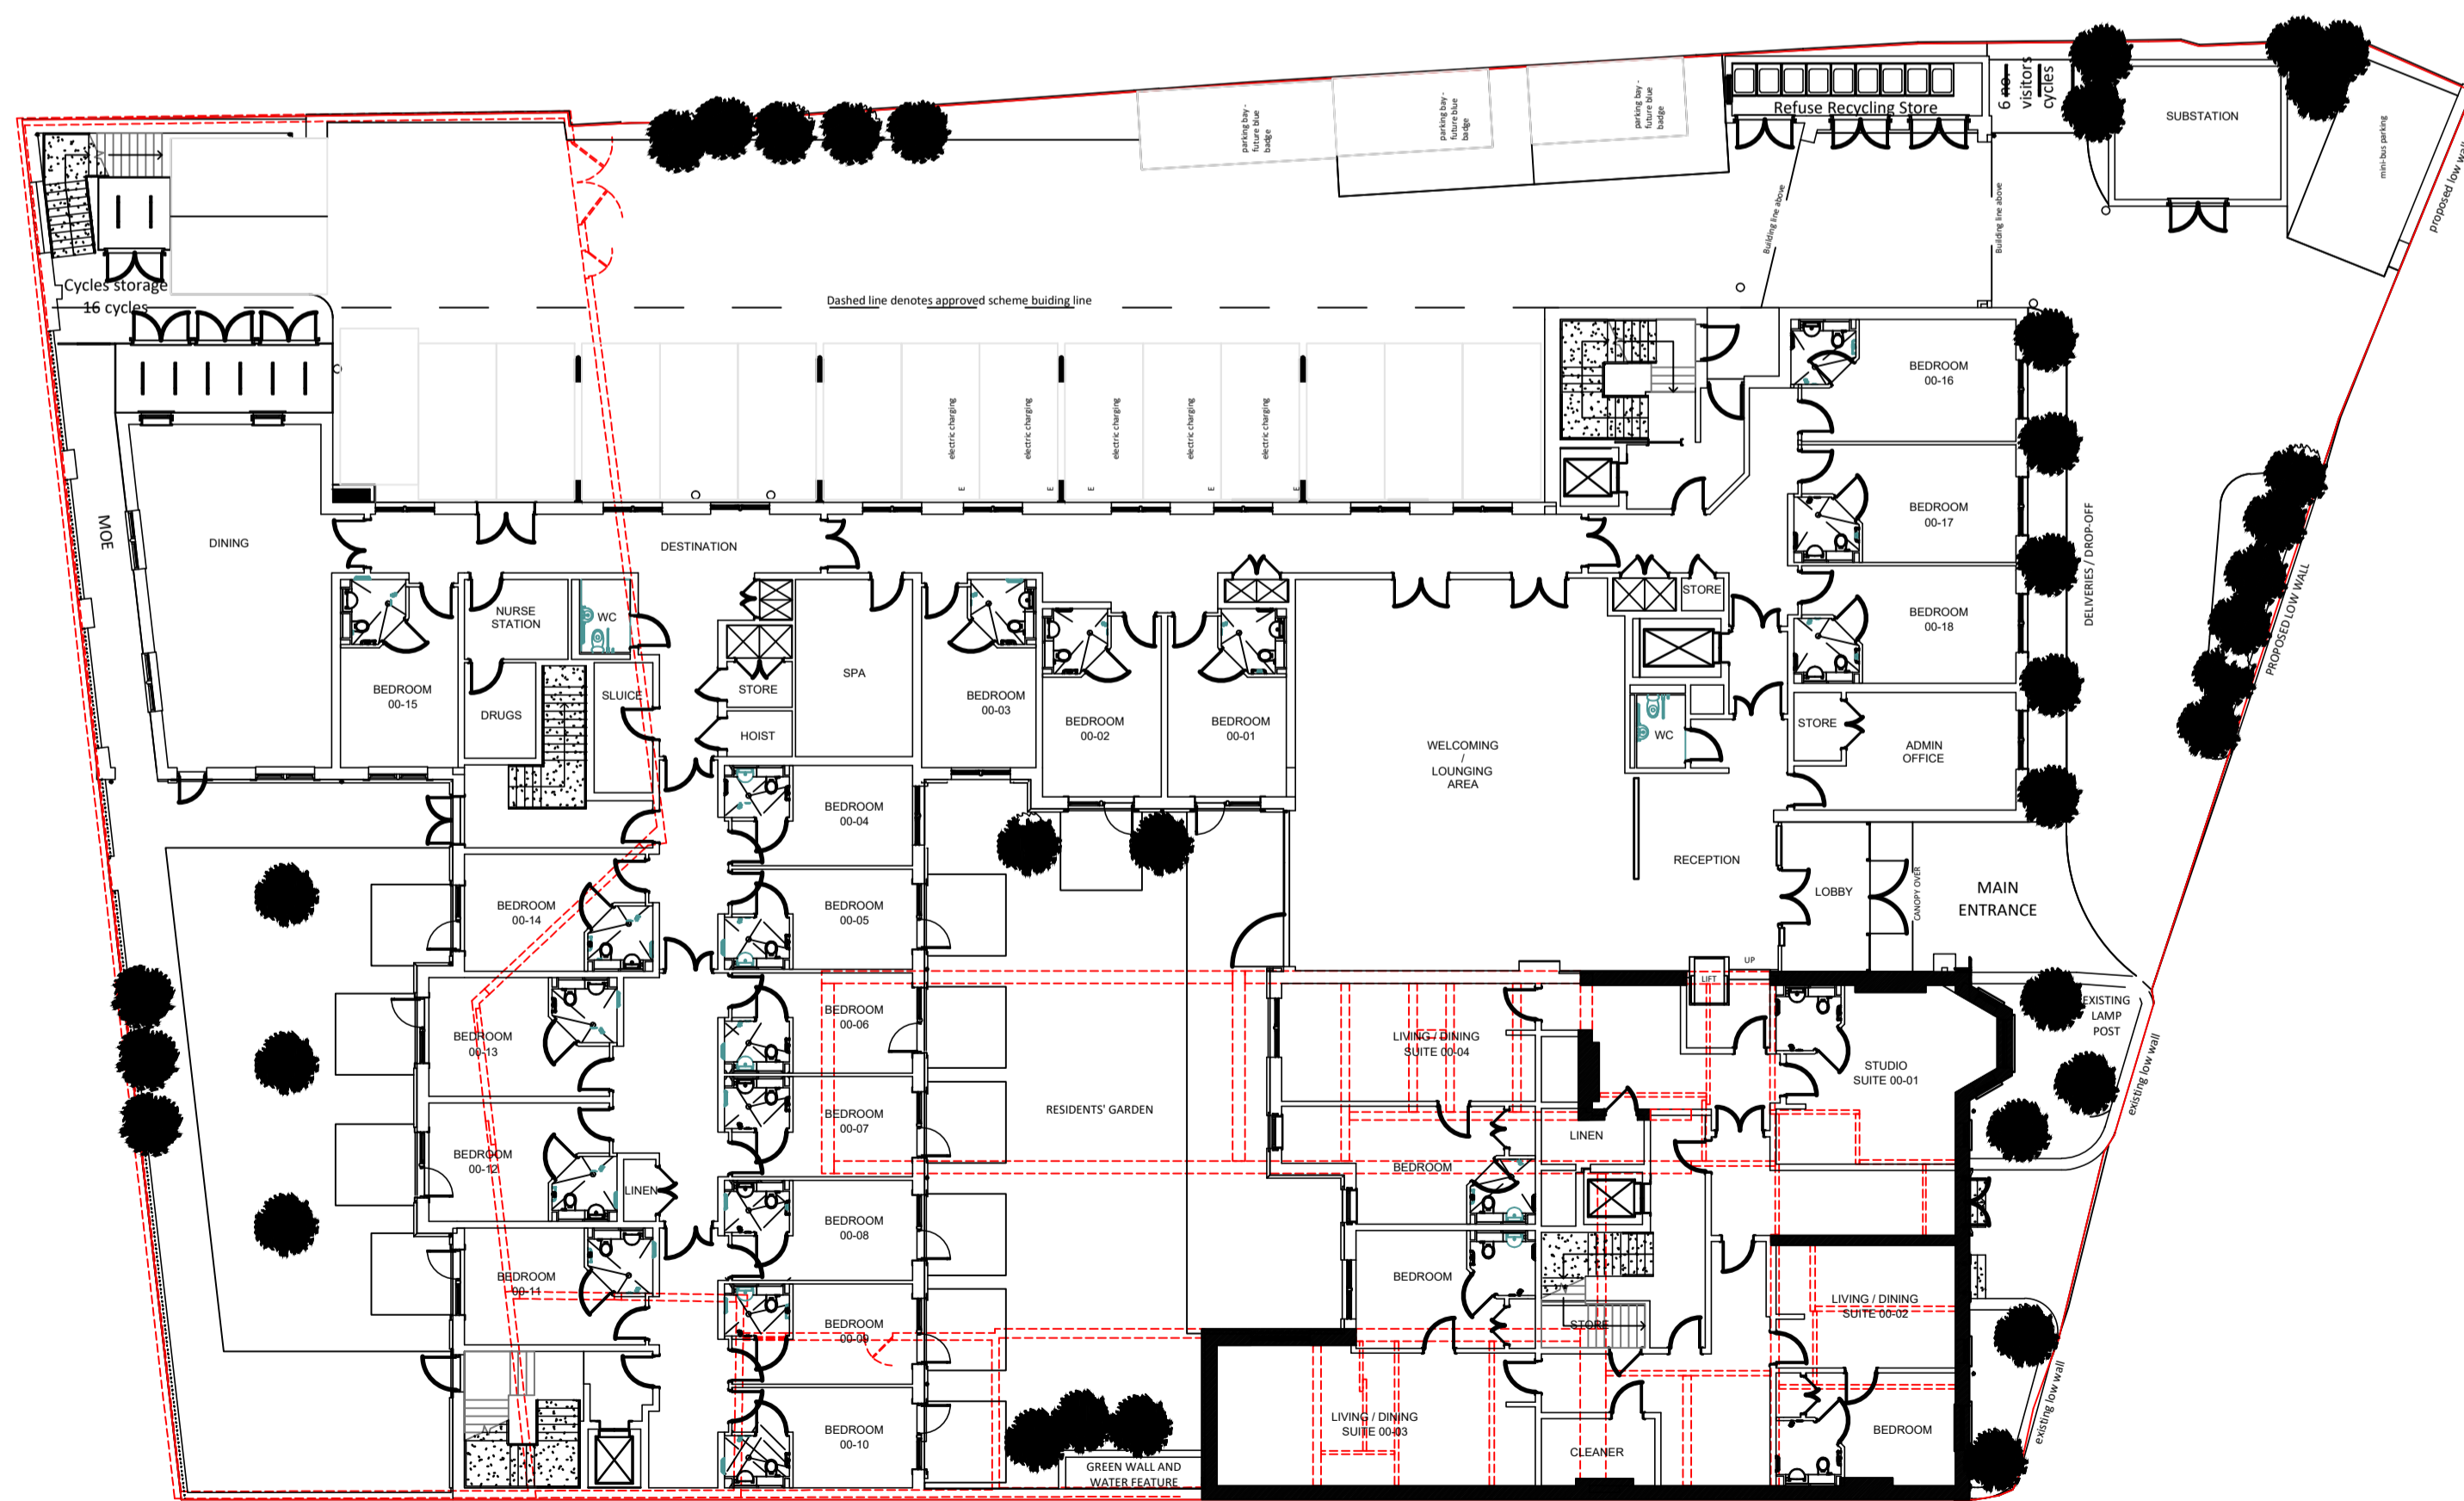

GROUND FLOOR PLAN

P5	ISSUED FOR SECTION 73 APPLICATION	PK	GP	16.07.24
Rev.	Description	Author	Checked	Date

CARLESS + ADAMS Design the best, to live the best

01628 665131 enquiries@carless-adams.co.uk
 carless-adams.co.uk

PLANNING

Client
 CINNAMON LUXURY CARE

Project
 HAMPTON, STATION ROAD

Title
 PROPOSED DEMOLITION PLANS
 BASEMENT AND GROUND FLOOR

C+A no.
 A-1028

scale	1:200	author	MD	chk'd	PK	date	Jul. 16, 24	sheet size	A1
-------	-------	--------	----	-------	----	------	-------------	------------	----

project	org.	zone.	level.	type.	role.	class.	num.	status.	rev.
A-1028	CA	01			A		904		P5

For construction purposes dimensions shall not be scaled & figured dimensions must be verified on site before work commences.
 This drawing is Copyright ©

