

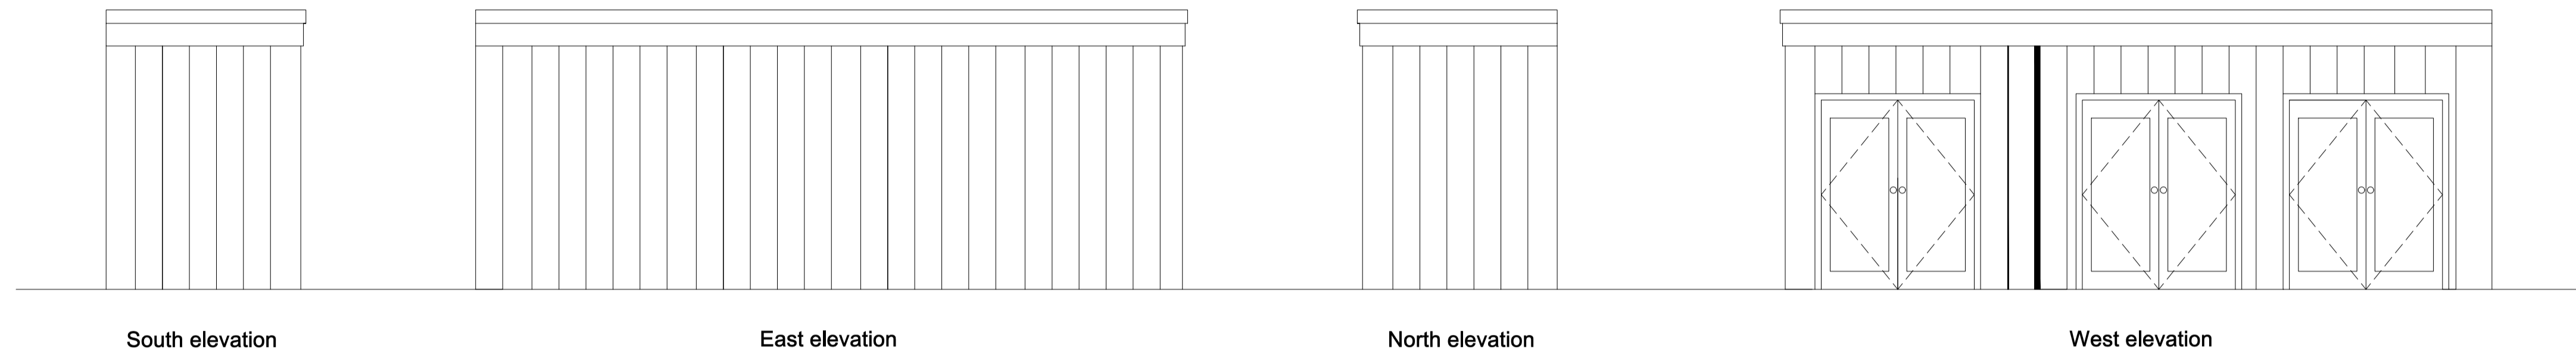



**Refuse area**

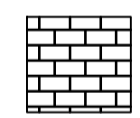

**Bike store**

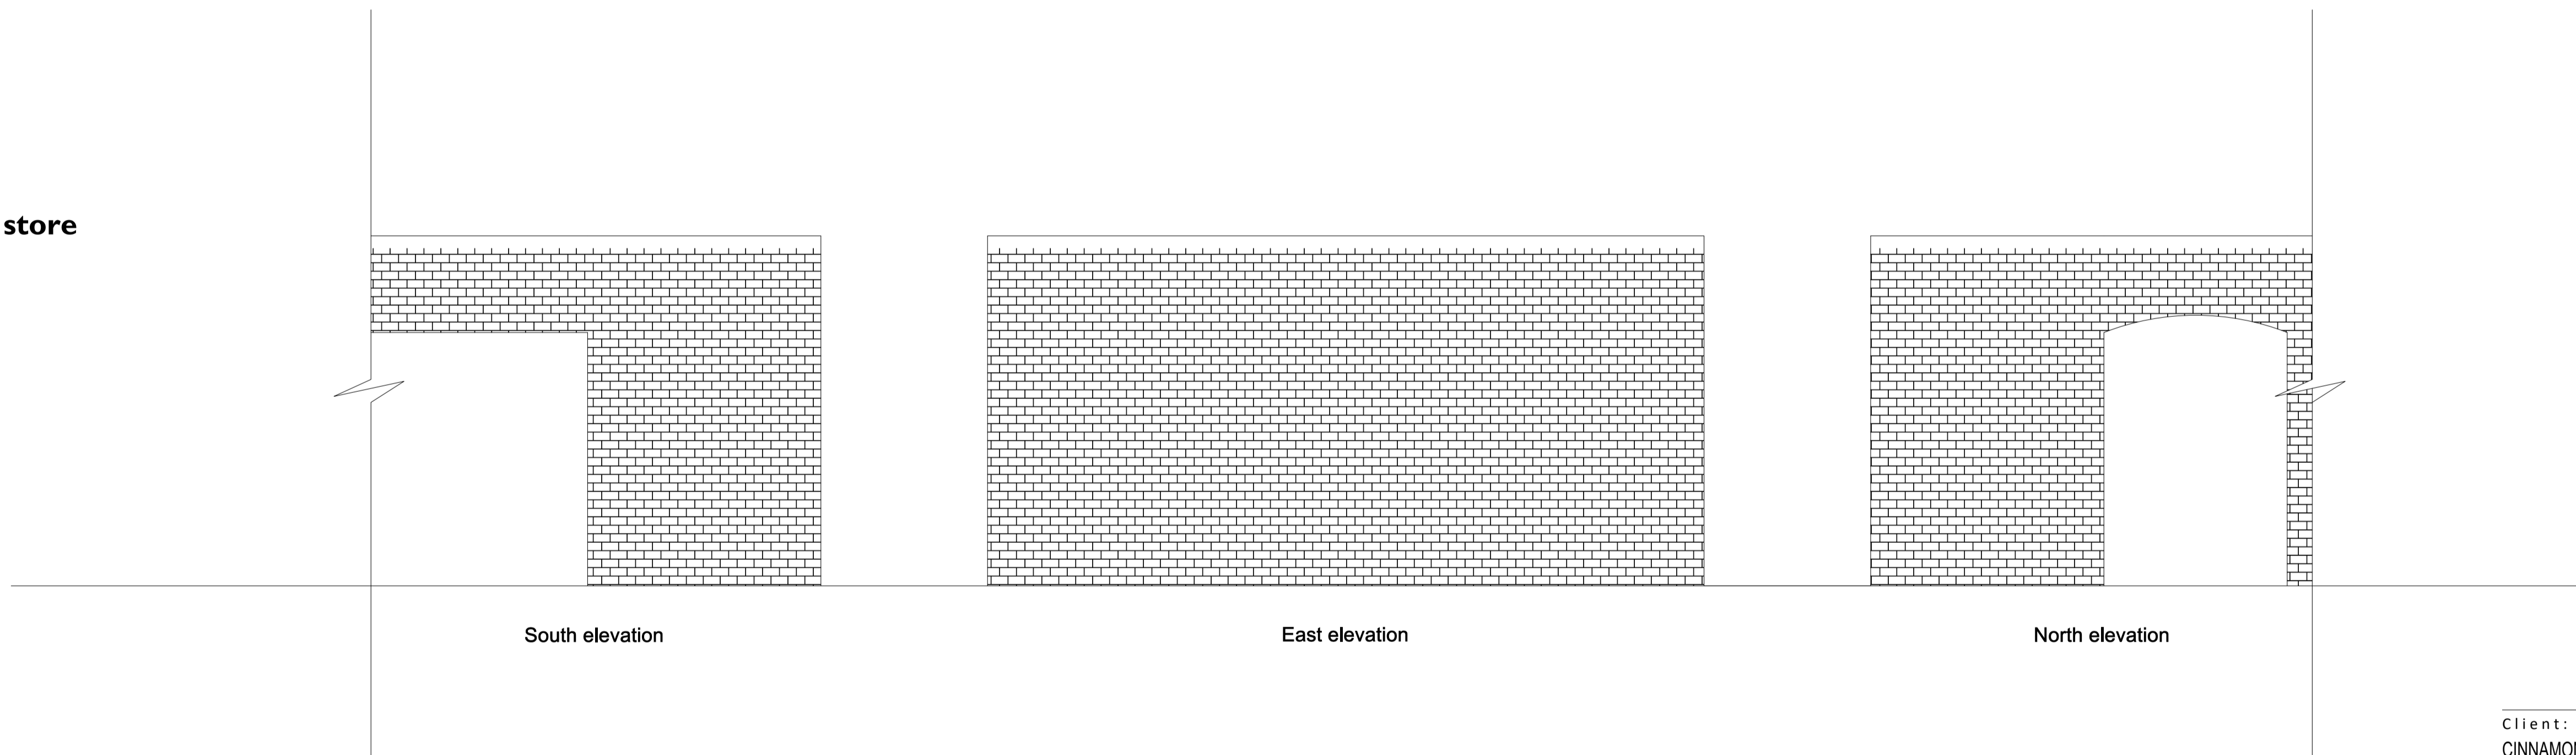

**Brick work**

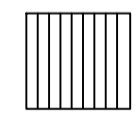

**Vertical cladding**

This 1:1000 plan shows the location of both the Refuse area and the Cycle area in relation to the site. They can be seen marked with small red circles.



**Key Plan  
1:1000**

Client:  
CINNAMON CARE COLLECTION



Project:  
STATION ROAD, HAMPTON

24 Church St West,  
Woking, Surrey,  
GU21 6HT  
01483 494 350  
info@prc-group.com  
www.prc-group.com

Drawing Title:  
outbuildings details

Scale @ A1: 1:50  
Checked by: 27/08/2019  
Date:

Job No: 11045  
Stage: PL 030  
Drawing No: Rev: A

Issue Status:  
 Construction  
 Information  
 Tender  
 Preliminary  
 Approval

**Architecture**  
 Planning  
 Master Planning  
 Urban Design  
 Interiors  
 Landscape

**Offices**  
 Woking  
 London  
 Milton Keynes  
 Warsaw