




Elevation/Section G
 I:100

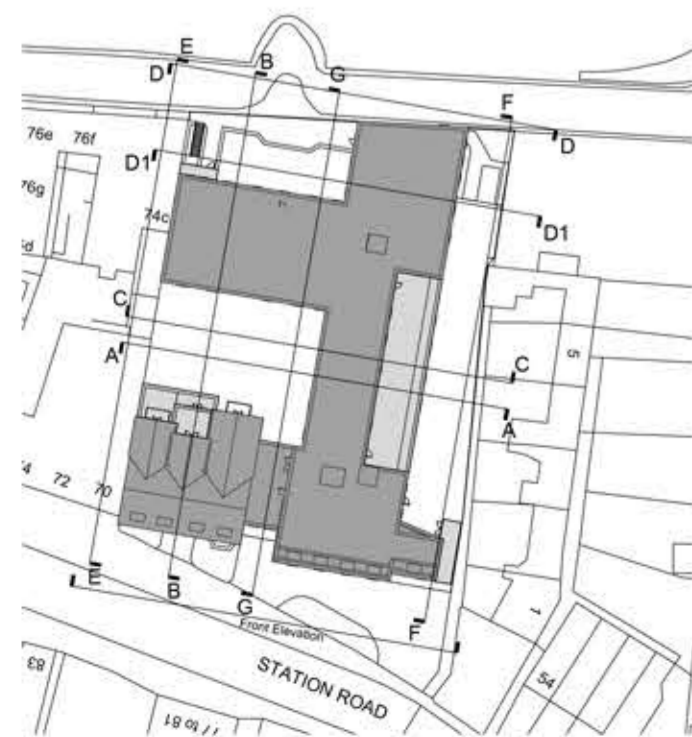

Key Plan
 I:1000

Client:
 CINNAMON CARE COLLECTION



Project:
 STATION ROAD, HAMPTON

24 Church St West,
 Woking, Surrey,
 GU21 6HT
 01483 494 350

Drawing Title:
 Proposed Elevations
 Sheet 5


Scale @ A1: 1:100
 Checked by: 25.11.19
 Date:

Job No: 11045
 Stage: PL 024
 Drawing No: Rev: B

Issue Status:
 Construction
 Information
 Tender
 Preliminary
 Approval

Architecture
 Planning
 Master Planning
 Urban Design
 Interiors
 Landscape

Offices
 Woking
 London
 Milton Keynes
 Warsaw

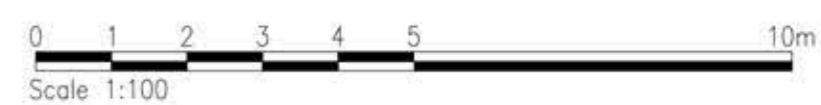

Scale 1:100