


78

33

42

32

UPPER GROTTO ROAD

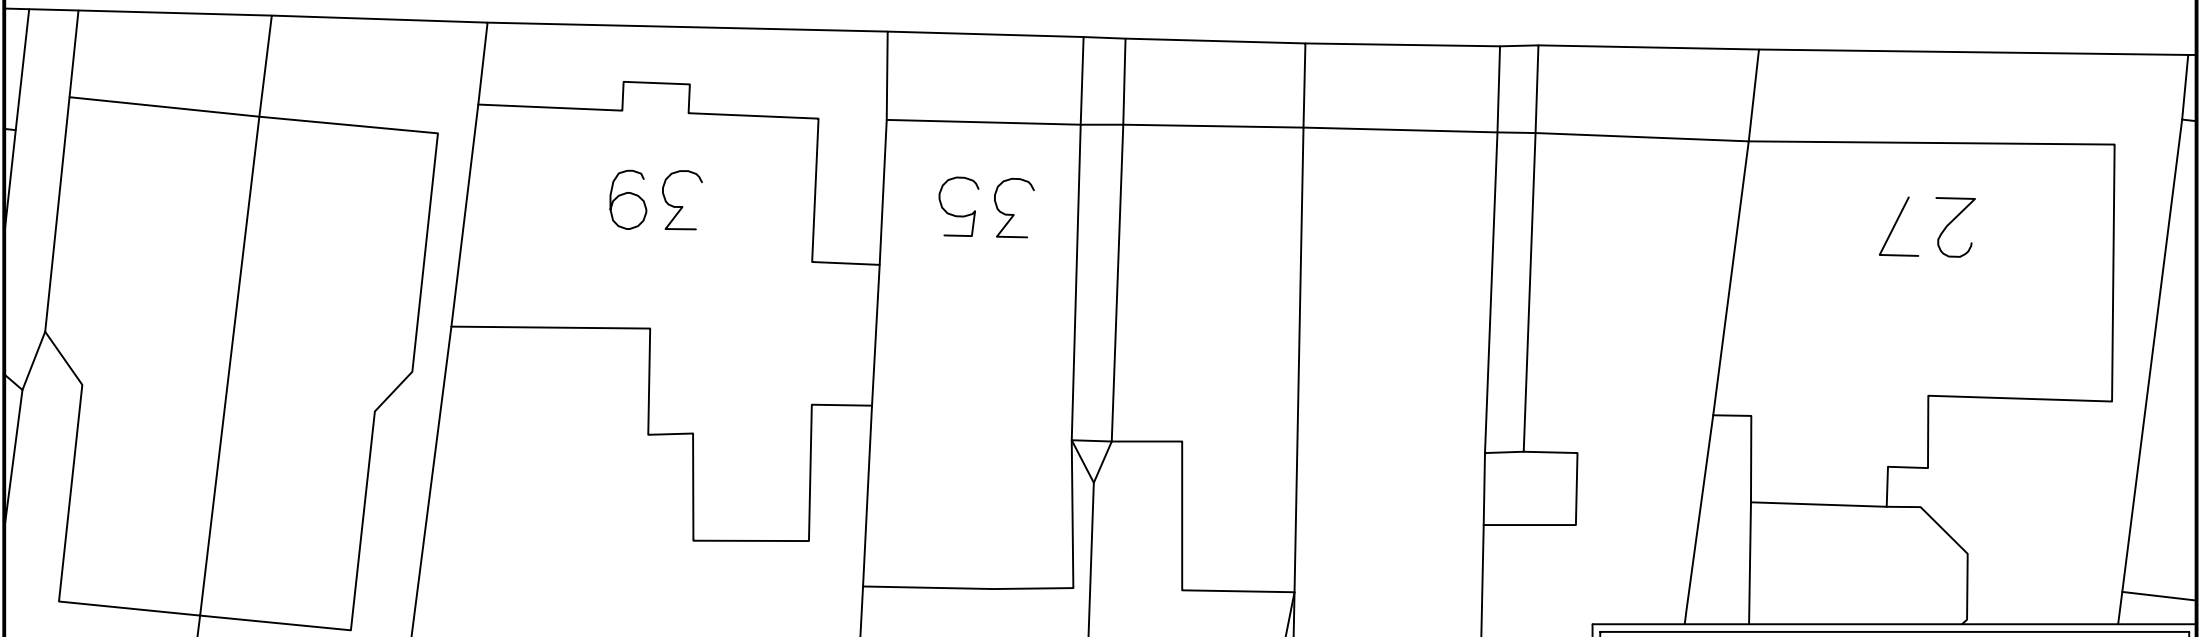

39

35

27

Borja Mora Peris
38 Upper Grotto Road
Twickenham
TW1 4NG



Loft Designers Ltd
7 Greenwood Cottages
Lawson Way
Ascot
SL5 0LL

Date August 2024

Scale 1:200 @ A3

Drawn by MBS

Drawing Number 2412-3

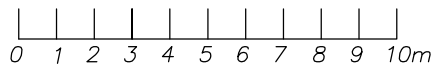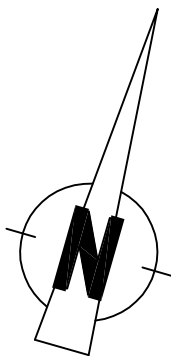

Scale 1 : 200