



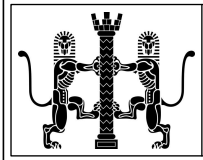

GENERAL NOTES: Do not scale from this drawing.
 Dimensions must be checked on site.
 This drawing is copyright of Grainne O'Keeffe Architects.
 This drawing cannot be copied or used in any way without the
 express permission of Grainne O'Keeffe Architects.
 Neighbouring properties not surveyed unless stated

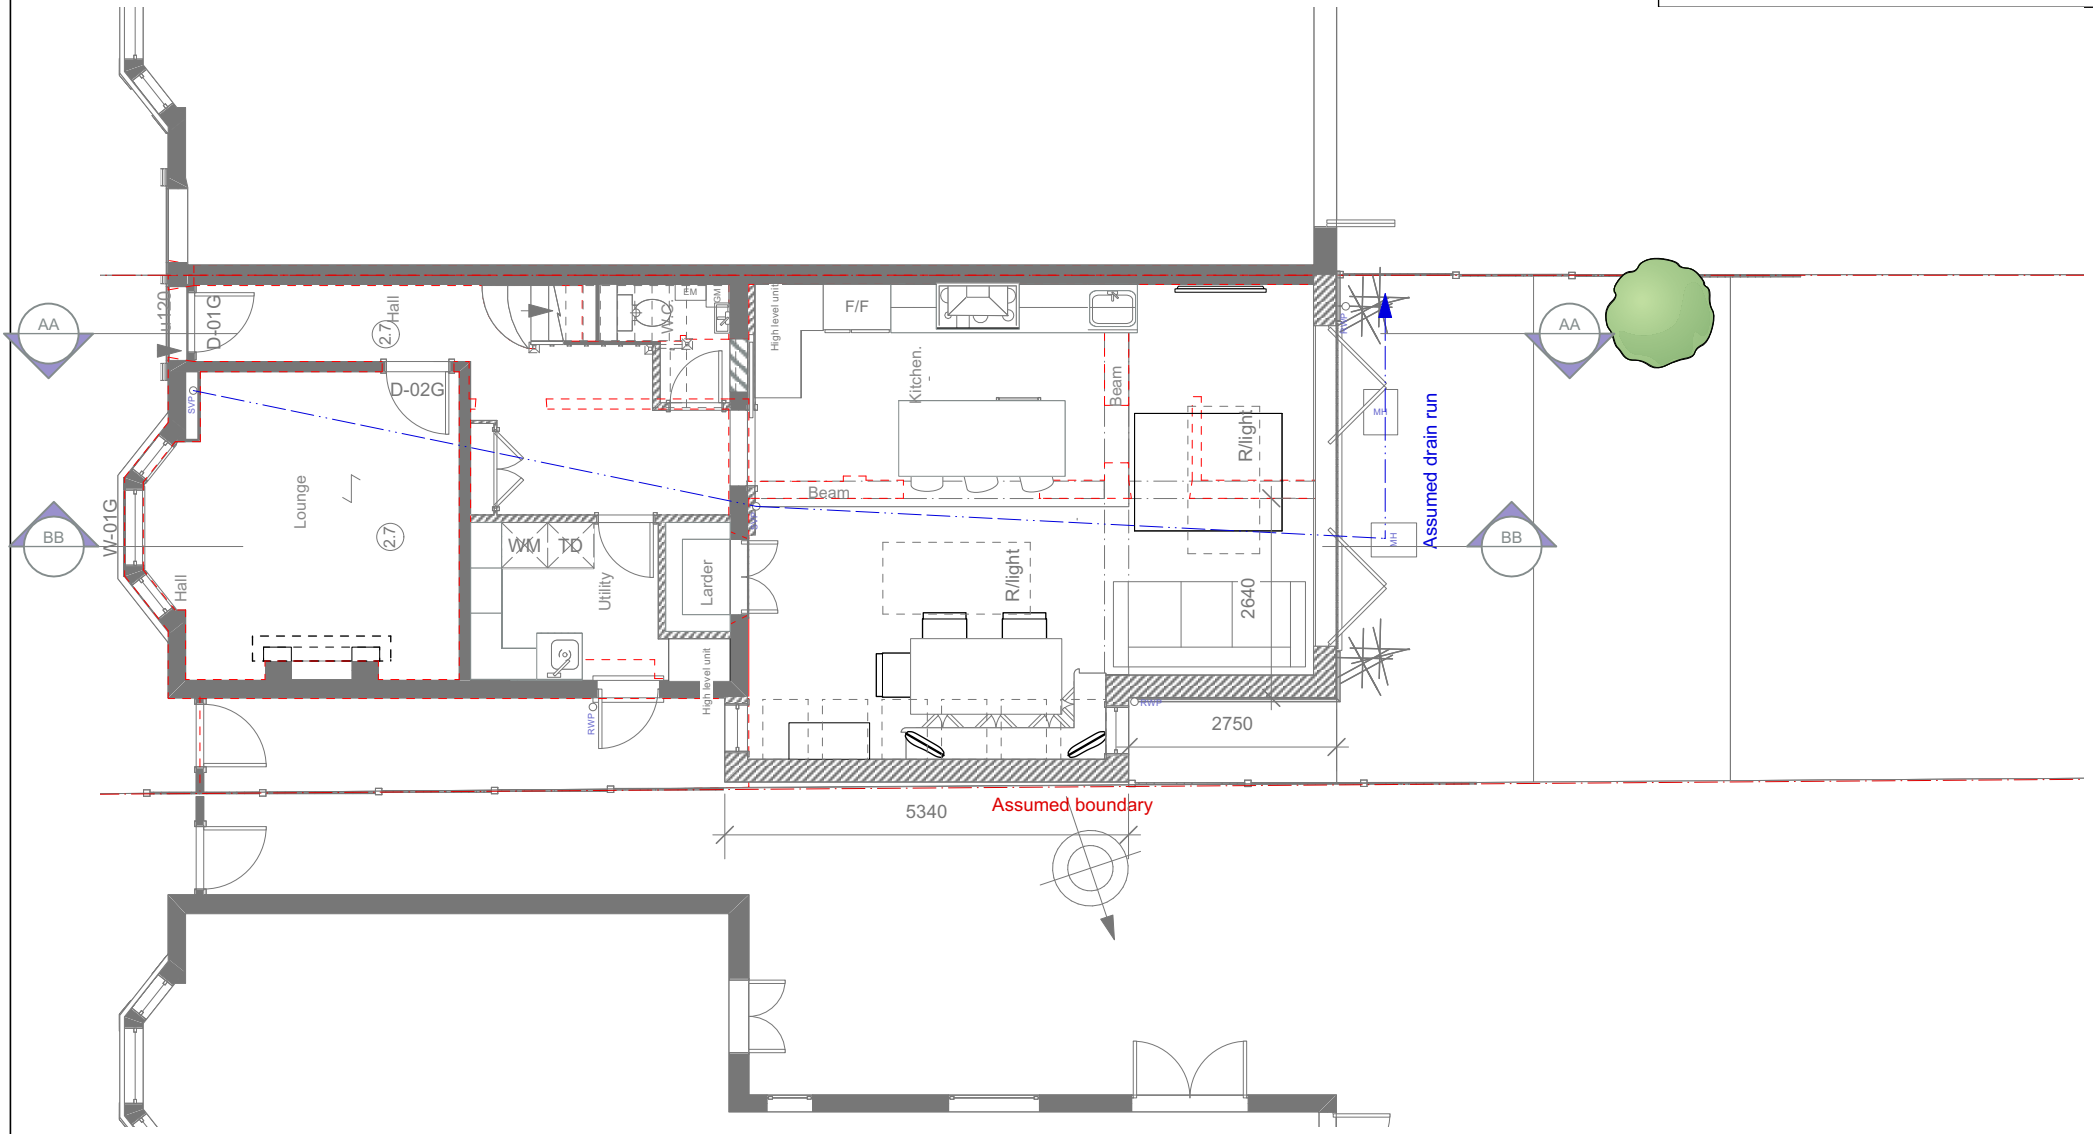

GRÁINNE O'KEEFFE ARCHITECTS LIMITED
 Atrium, 36 Broad Lane, Hampton, TW12 3AZ
 020 8941 1061 07976 389970
 grainnearch@btopenworld.com
www.gokarchitects.co.uk

Job Name
12 Queens Road Teddington

Drawing Name
Ground floor proposed

Job No
2024-09

Dwg No
12

Scale
1:100

Revisions
REV A 310724 GENERAL UPDATES

Last Edited:
**31/7/24
 16:05:43**

Rev No
A