



SCALE BAR



GENERAL NOTES: Do not scale from this drawing.
Dimensions must be checked on site.
This drawing is copyright of Grainne O'Keeffe Architects.
This drawing cannot be copied or used in any way without the
express permission of Grainne O'Keeffe Architects.
Neighbouring properties not surveyed unless stated

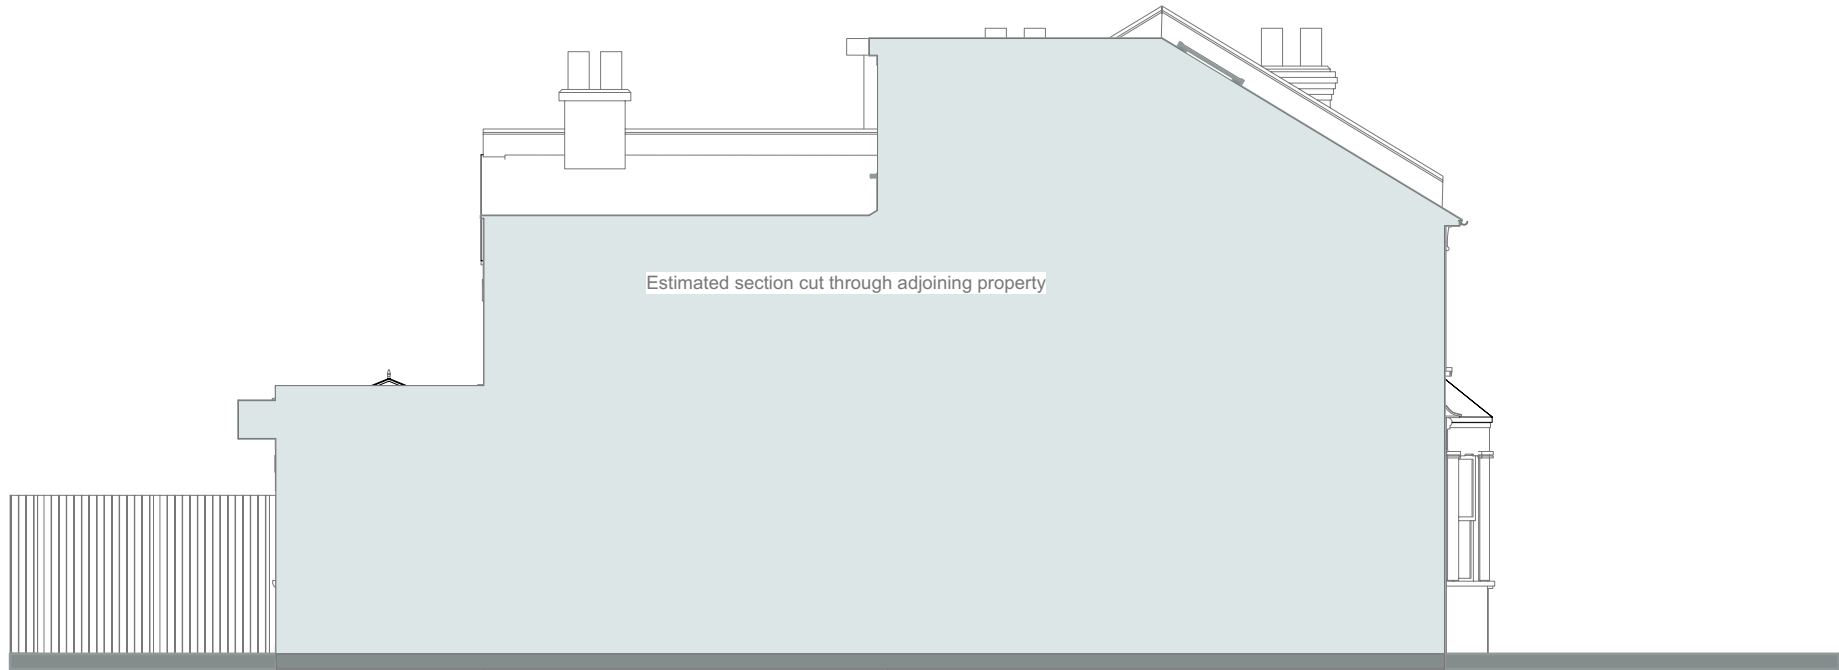

Estimated section cut through adjoining property

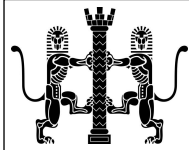

GRÁINNE O'KEEFFE ARCHITECTS LIMITED

Atrium, 36 Broad Lane, Hampton, TW12 3AZ
020 8941 1061 07976 389970
grainnearch@btopenworld.com
www.gokarchitects.co.uk

Job Name
12 Queens Road Teddington

Job No
2024-09

Revisions

Rev No

Drawing Name
Left side elevation Proposed

Dwg No
17

Scale
1:100

Last Edited:
**31/7/24
16:05:45**