
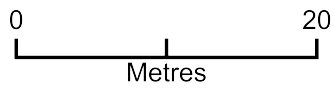


# 13 Lichfield Road - Block Plan

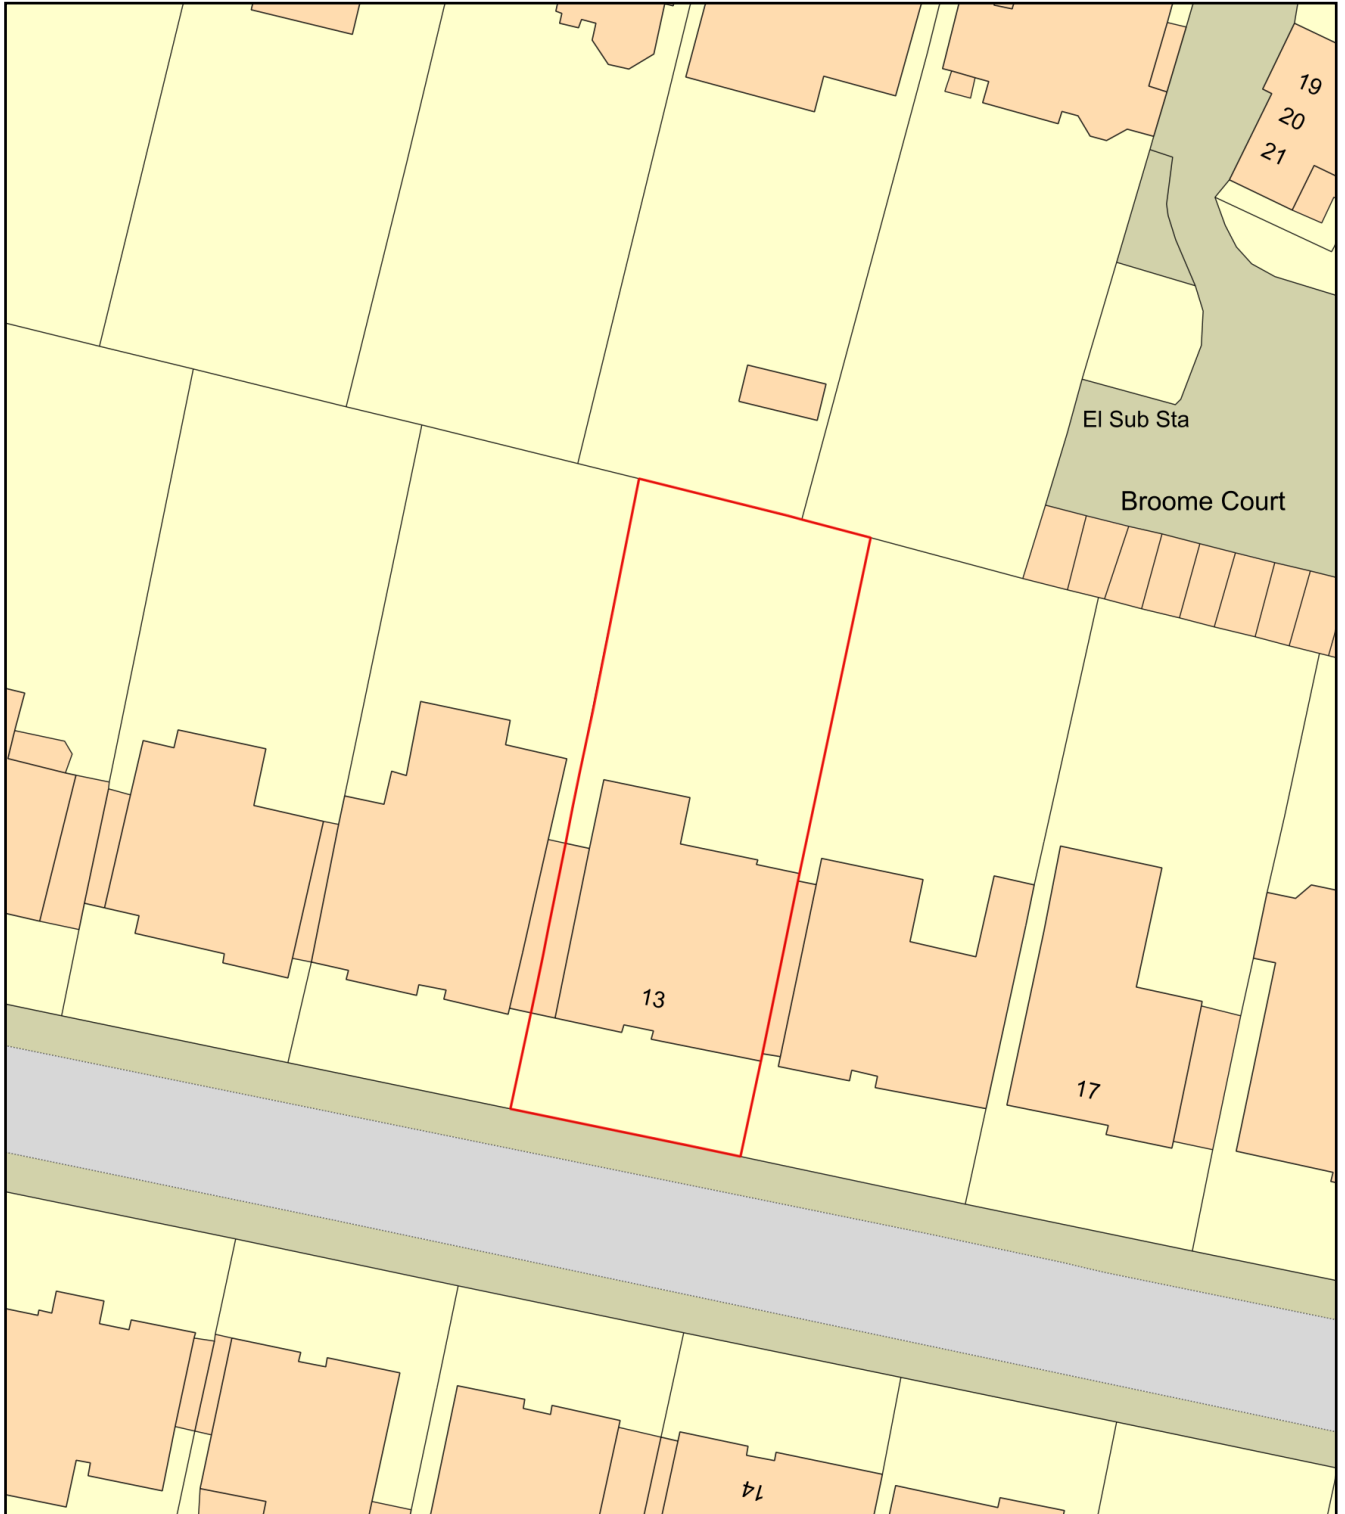

Plan Produced for: Planning Solutions Ltd

Date Produced: 09 Aug 2024

Plan Reference Number: TQRQM24222111548840

Scale: 1:500 @ A4