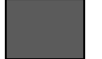
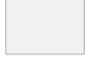

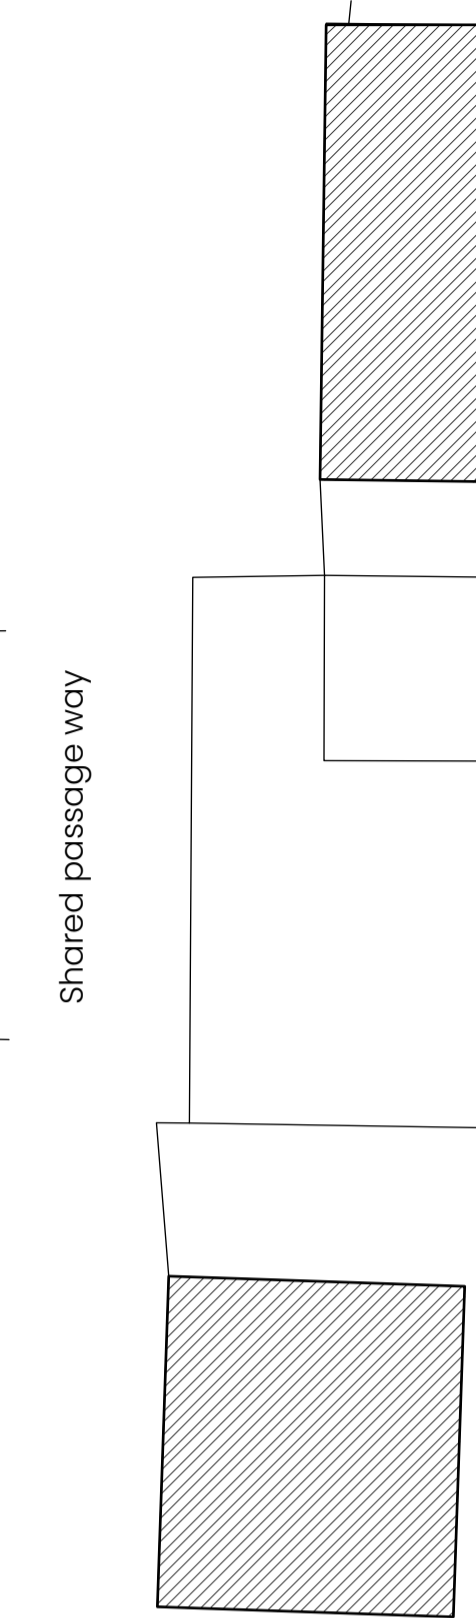
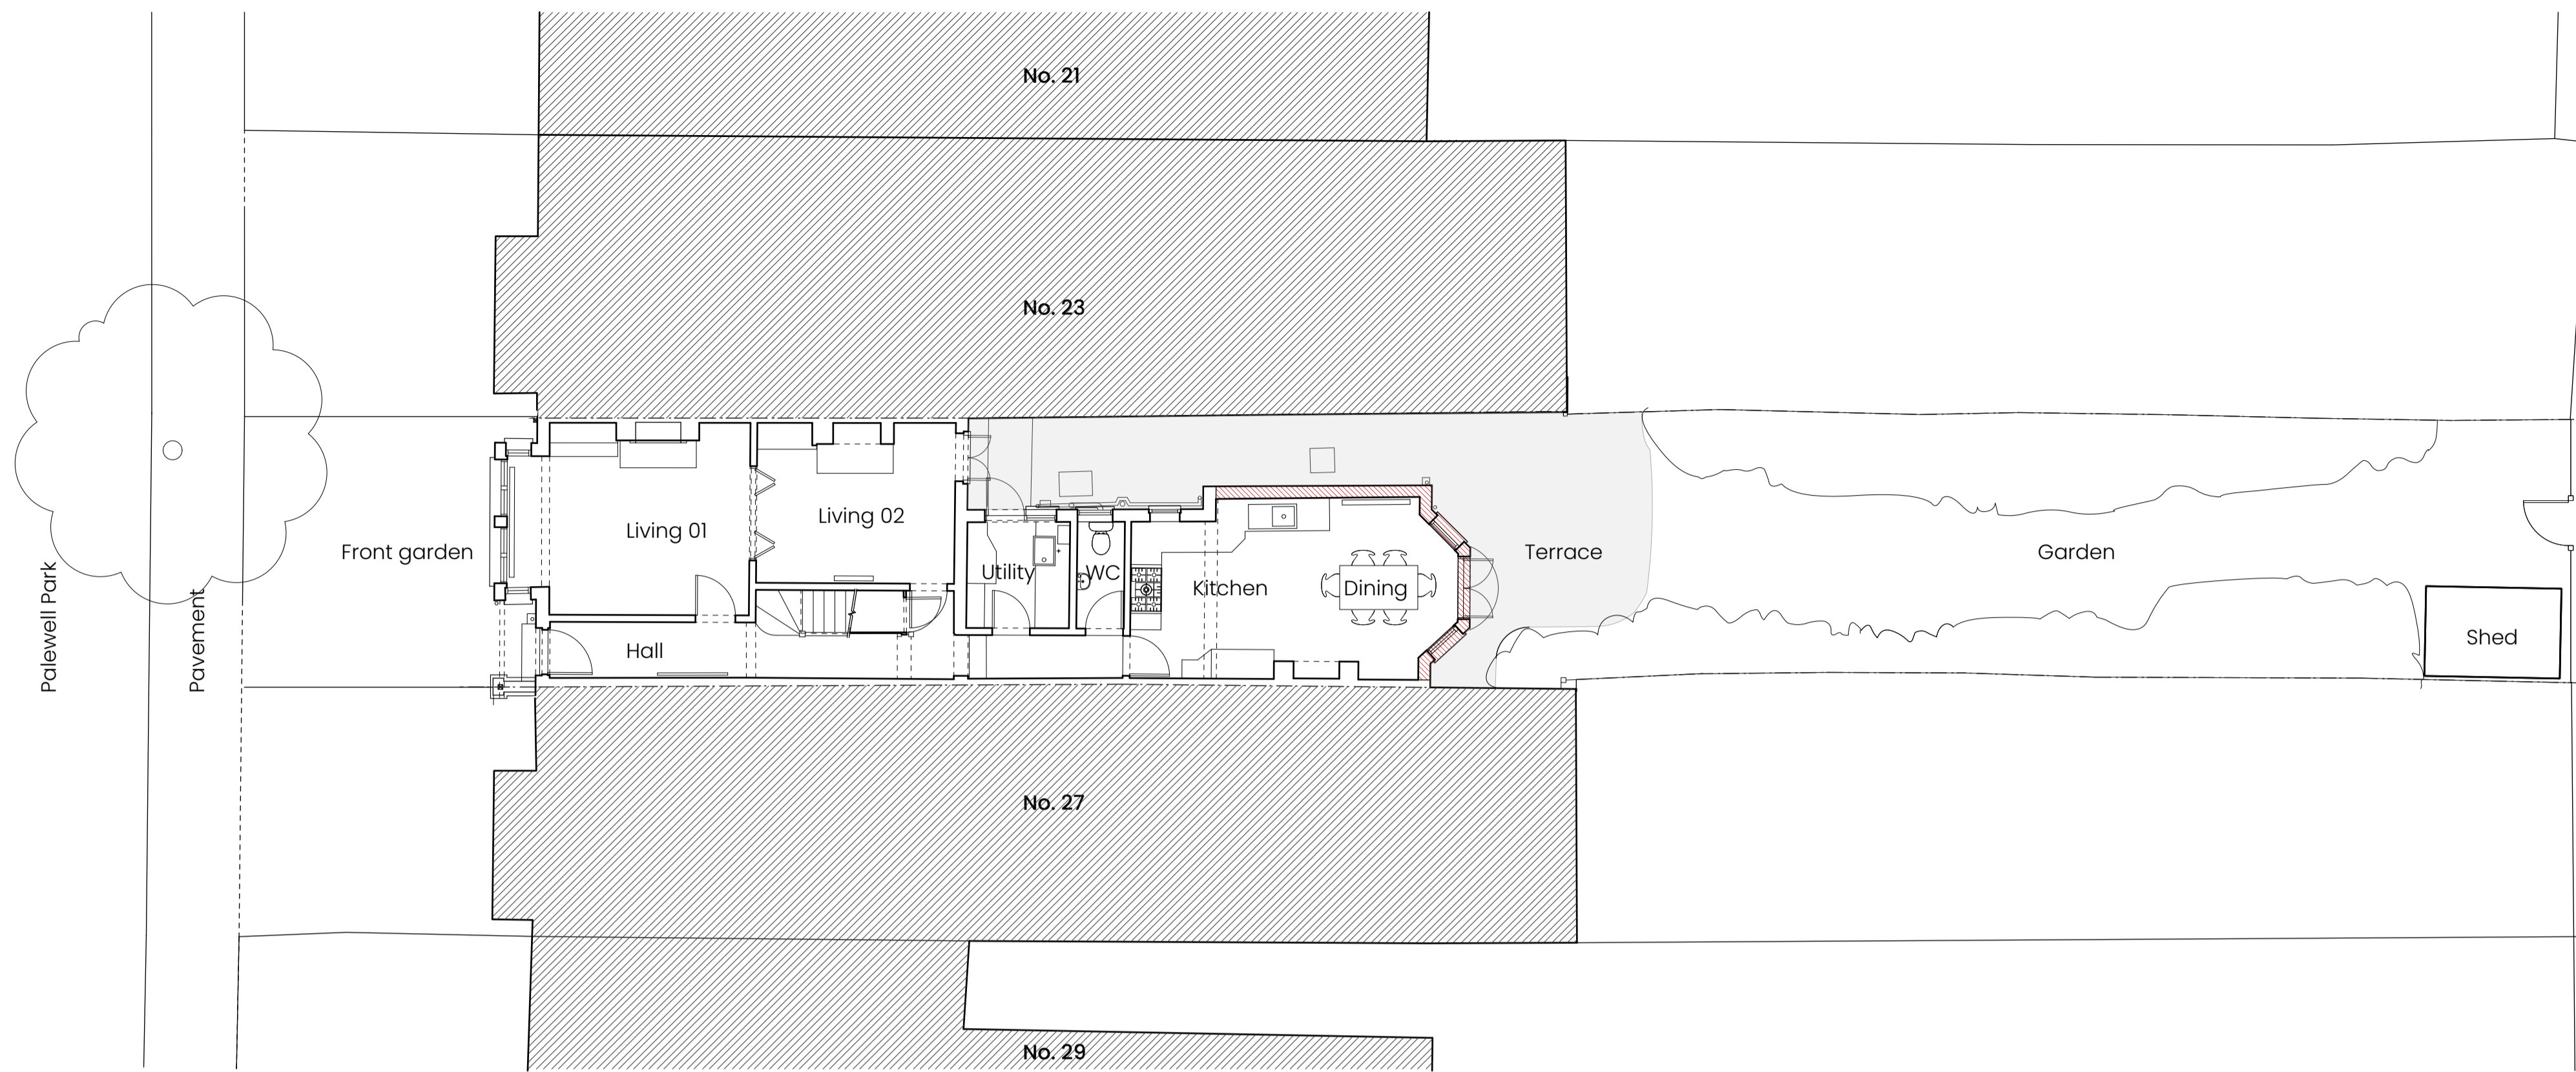




Indicative only. Do not scale from this drawing.
 Dimensions are to be verified on site prior to ordering equipment or construction. Some measurements have been assumed where access not possible for drawing completeness.

Key

-  New walls / structure
-  Hard landscaping
-  Demolitions



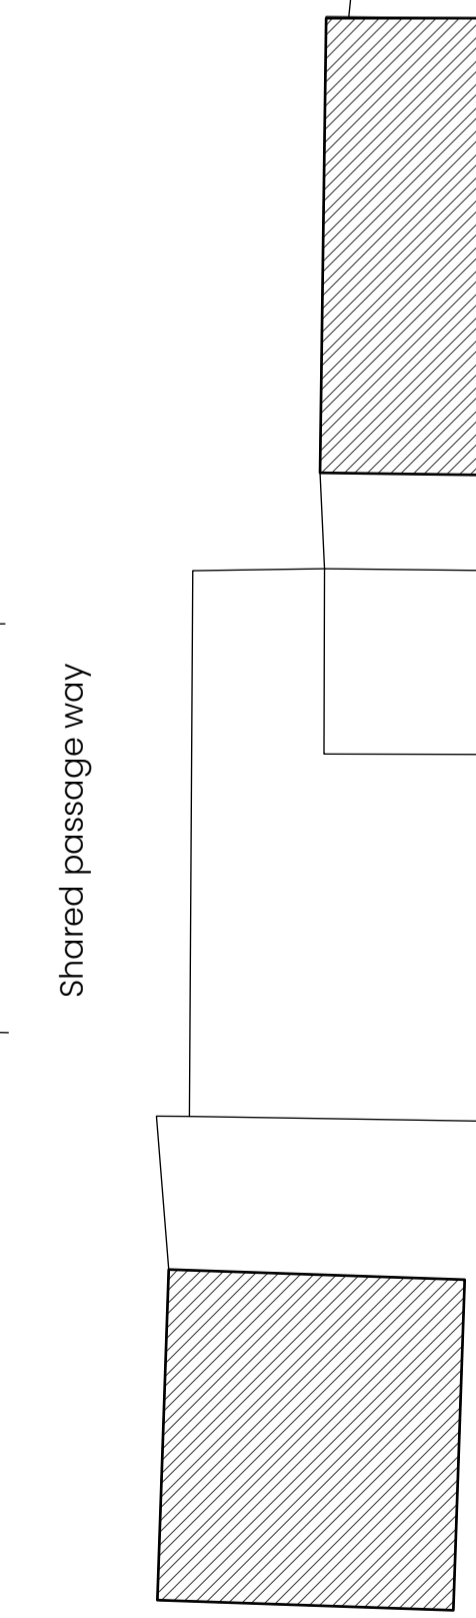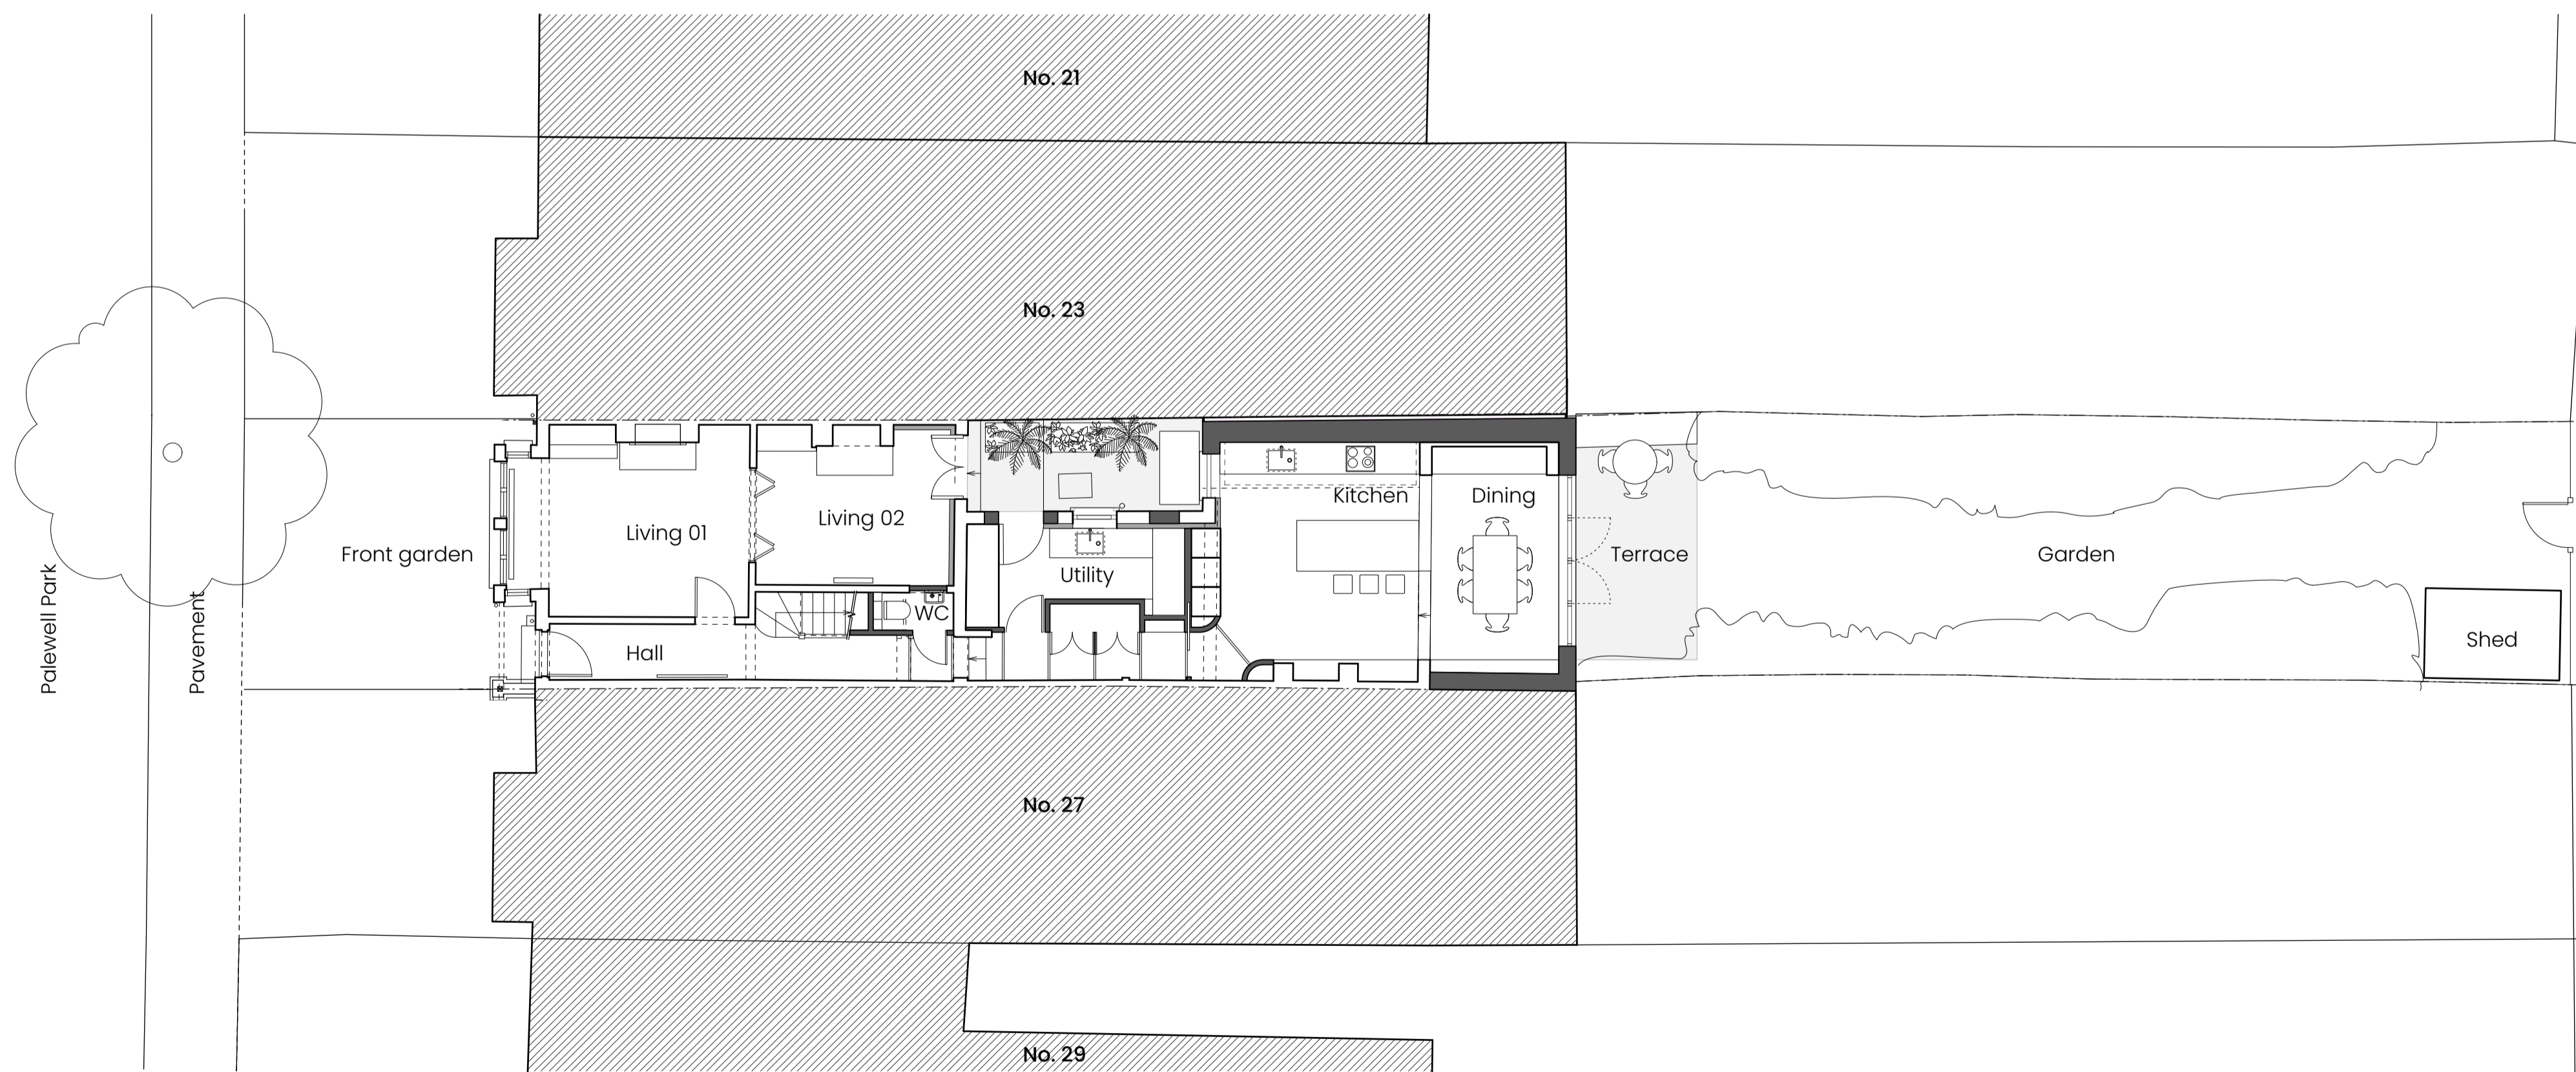Existing plan



Proposed plan

Studio
 Brassica
 Architects

www.studiobrassica.co.uk

Project
 25 Palewell Park

Drawing Title
 1:100 Block Plan Existing and Proposed

Drawing Status
 Planning

Date
 23.07.24

Scale @ A1
 1:100

Drawn
 CP

Drawing Number
 114-EX.102

Revision
 01

