

TR

Tim Routledge
T: +44 7739 316307

Notes

- 1 - Original drive since 1974 - Planning 74/0452
- 2 - Crossover applied for as not created since 1974
- 3 - Backstop application should 24/1443/HOT fail
- 4 -

NOTES:


Hardstanding surface on current drive and will remain
Link to permeable grouting compound between cobbles:
<https://www.simplypaving.com/products/building-materials/permeable-aggregates/bradstone-permeable-jointing-aggregate/>

Link to cobble product for hardstanding
<https://www.bradstone.com/braddrive-cobblestone/>

Address: 18 Church Grove, KT1 4AL
FAO: Mr & Mrs T Routledge
Drawn By: TRLD
Date: 25th June 2024

THIS DOCUMENT IS CONFIDENTIAL


| Ver | Changes | Date |
|-----|------------------------------------|----------|
| 2 | Updates requested by Georgia Nicol | 18/07/24 |
| 3 | Pier to pier distance added | 24/07/24 |
| 4 | Error Corrected | 27/07/24 |

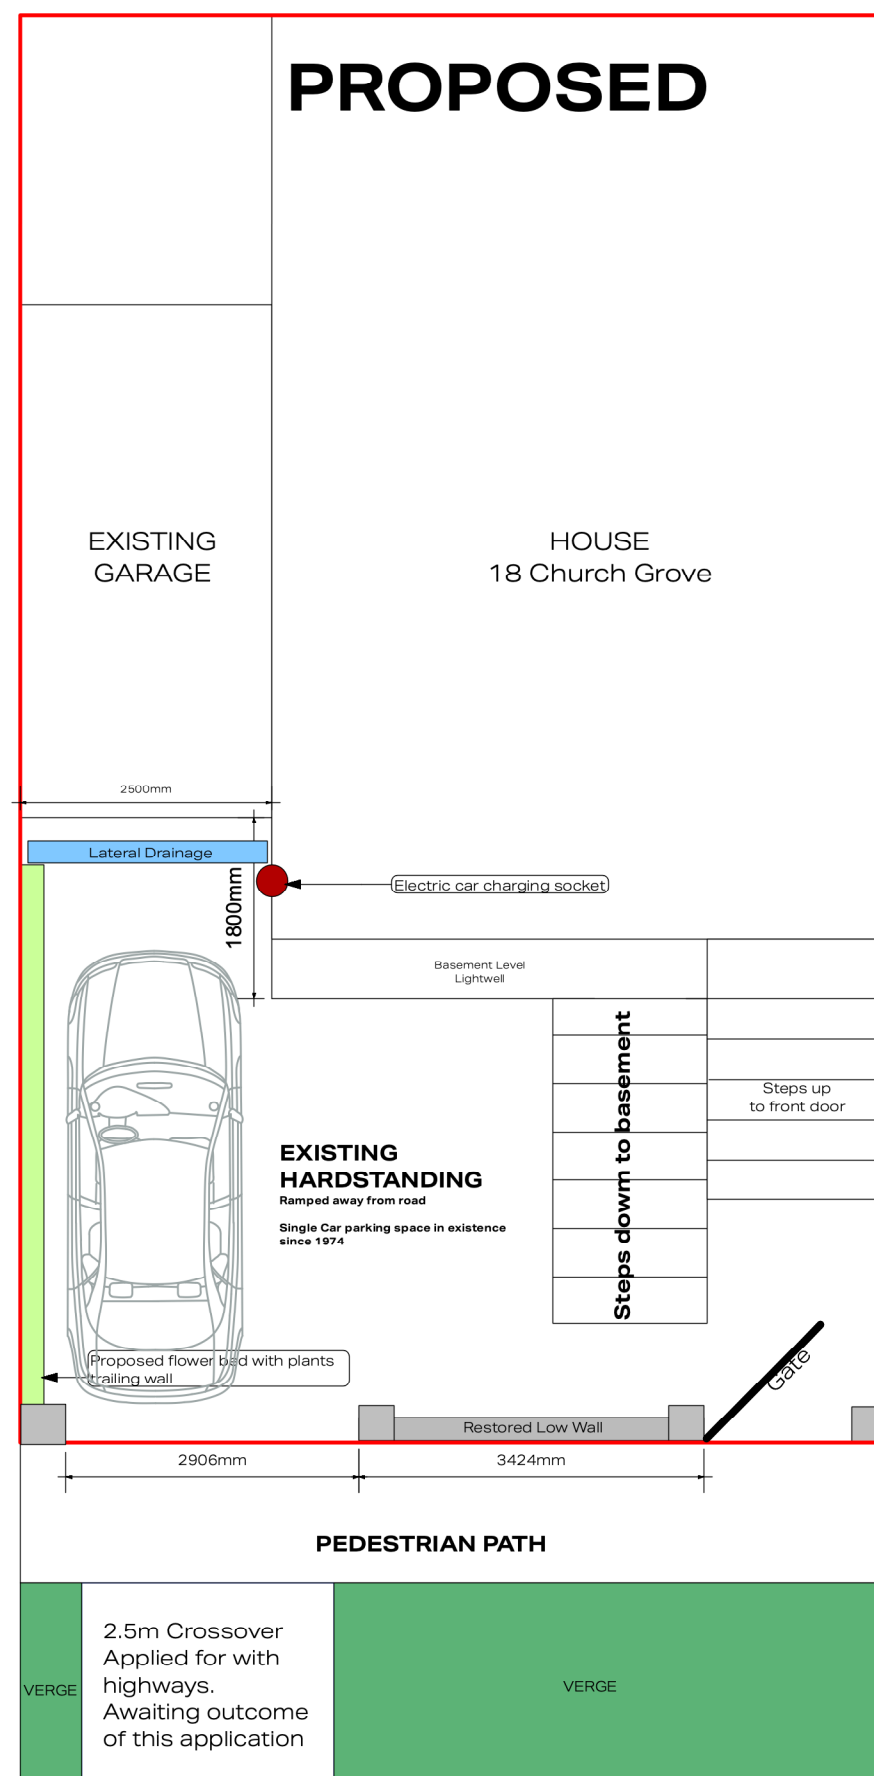

0.0000 1.0000 2.0000 3.0000 4.0000 M



METRIC SCALE BAR

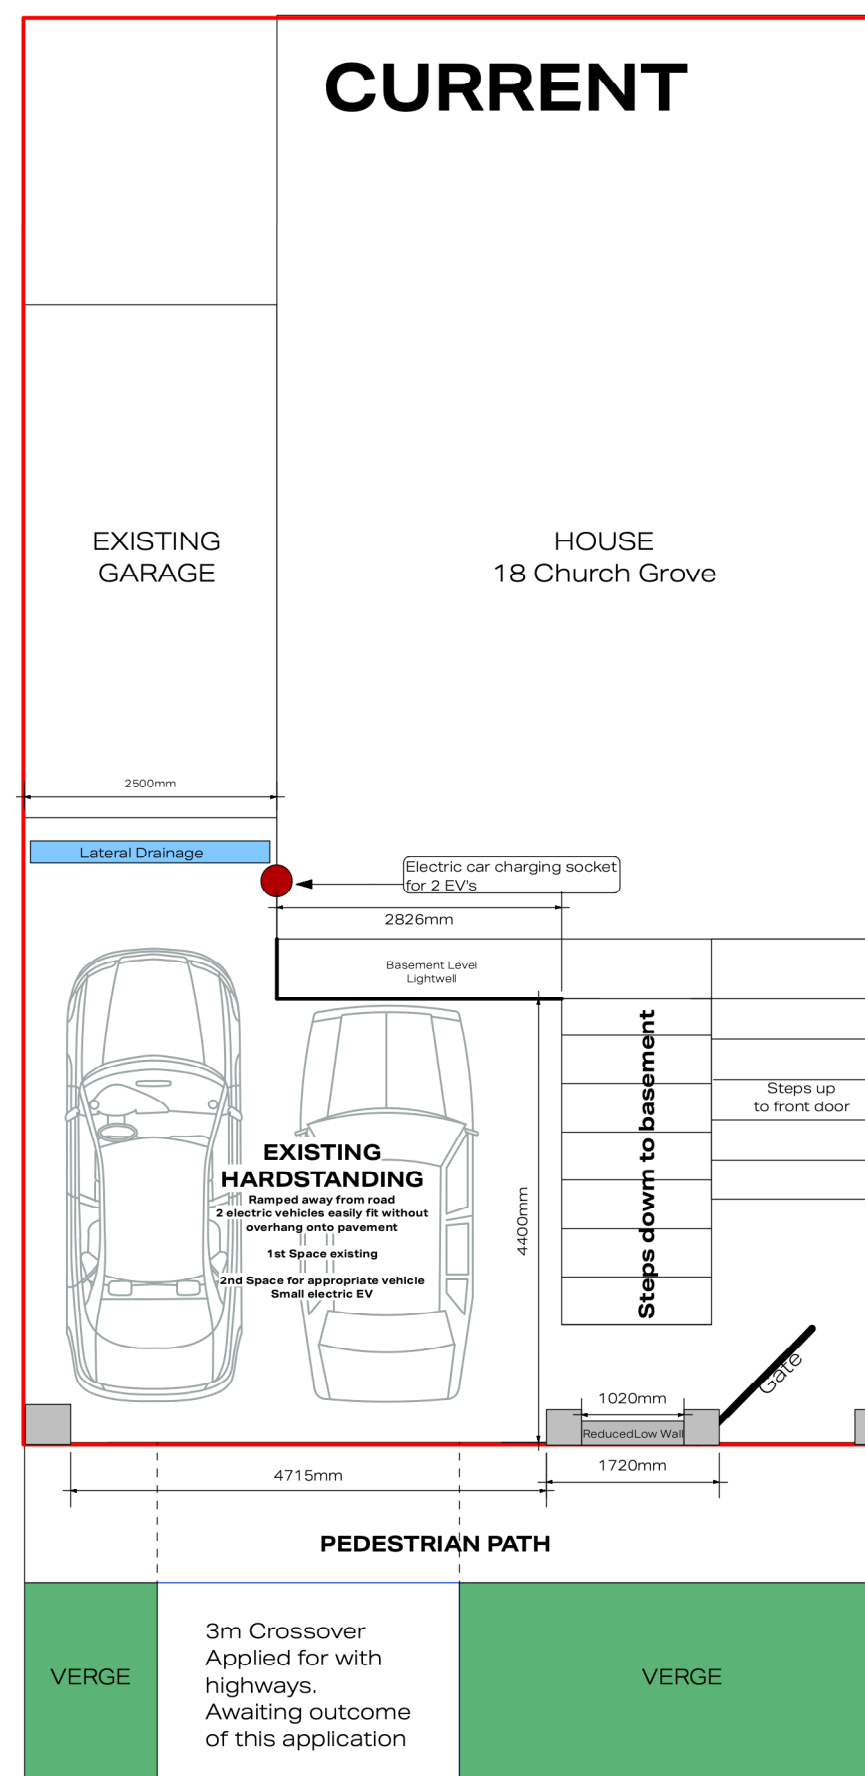

3000mm