



NOTES


THIS DRAWING IS THE COPYRIGHT OF THE ARCHITECT

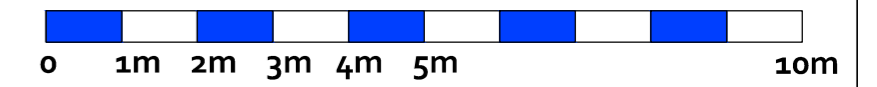

FRONT (SOUTHEAST) ELEVATION

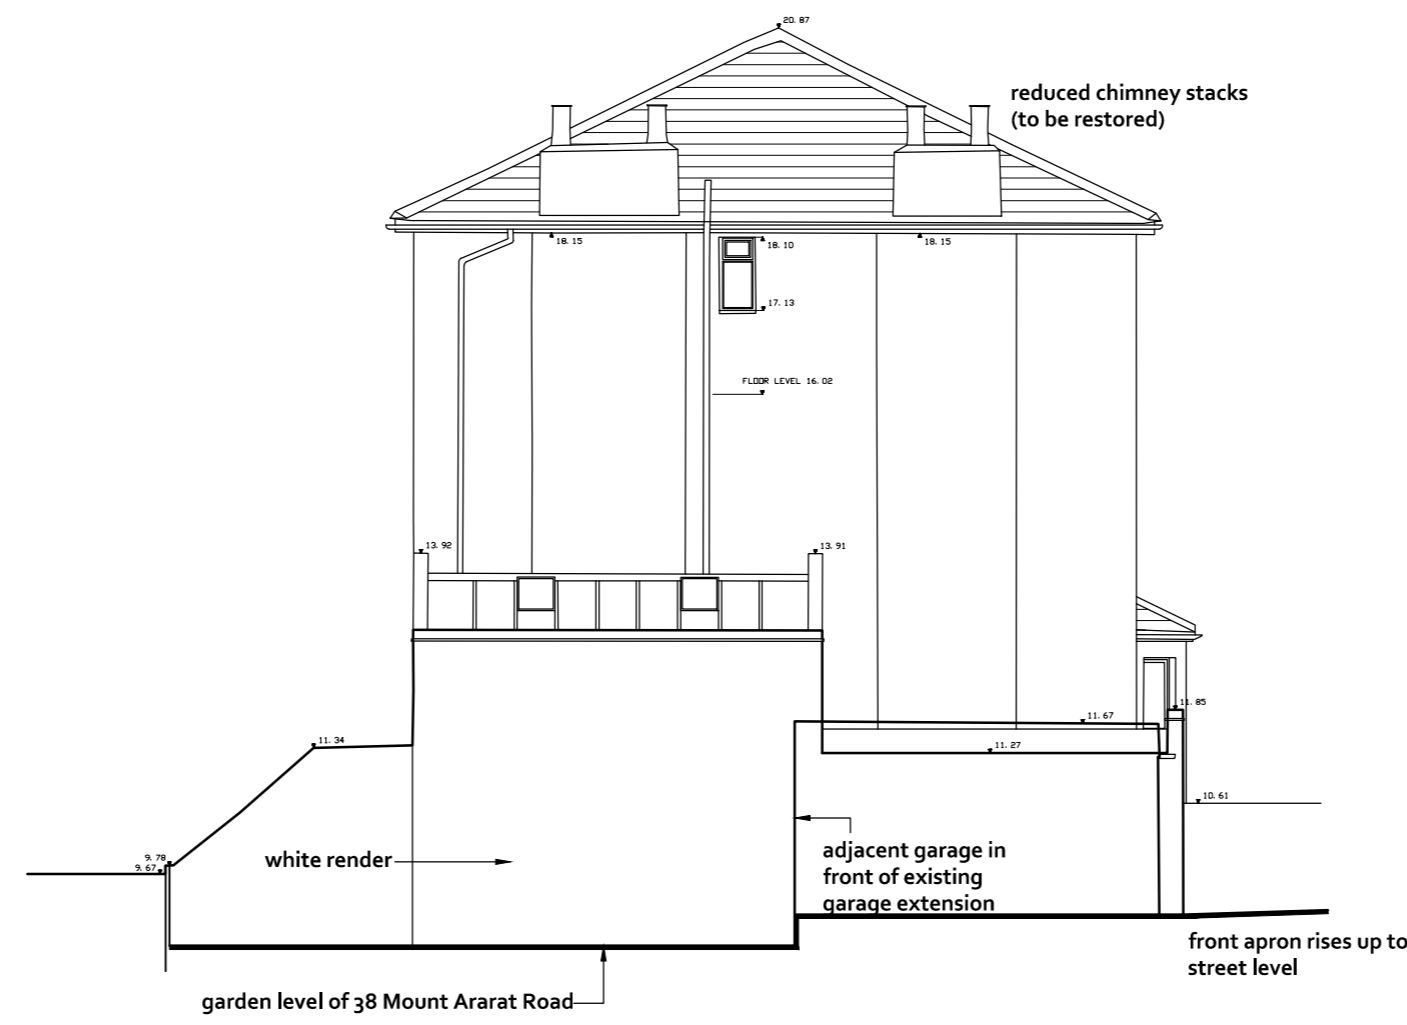

FLANK (SOUTHWEST) ELEVATION

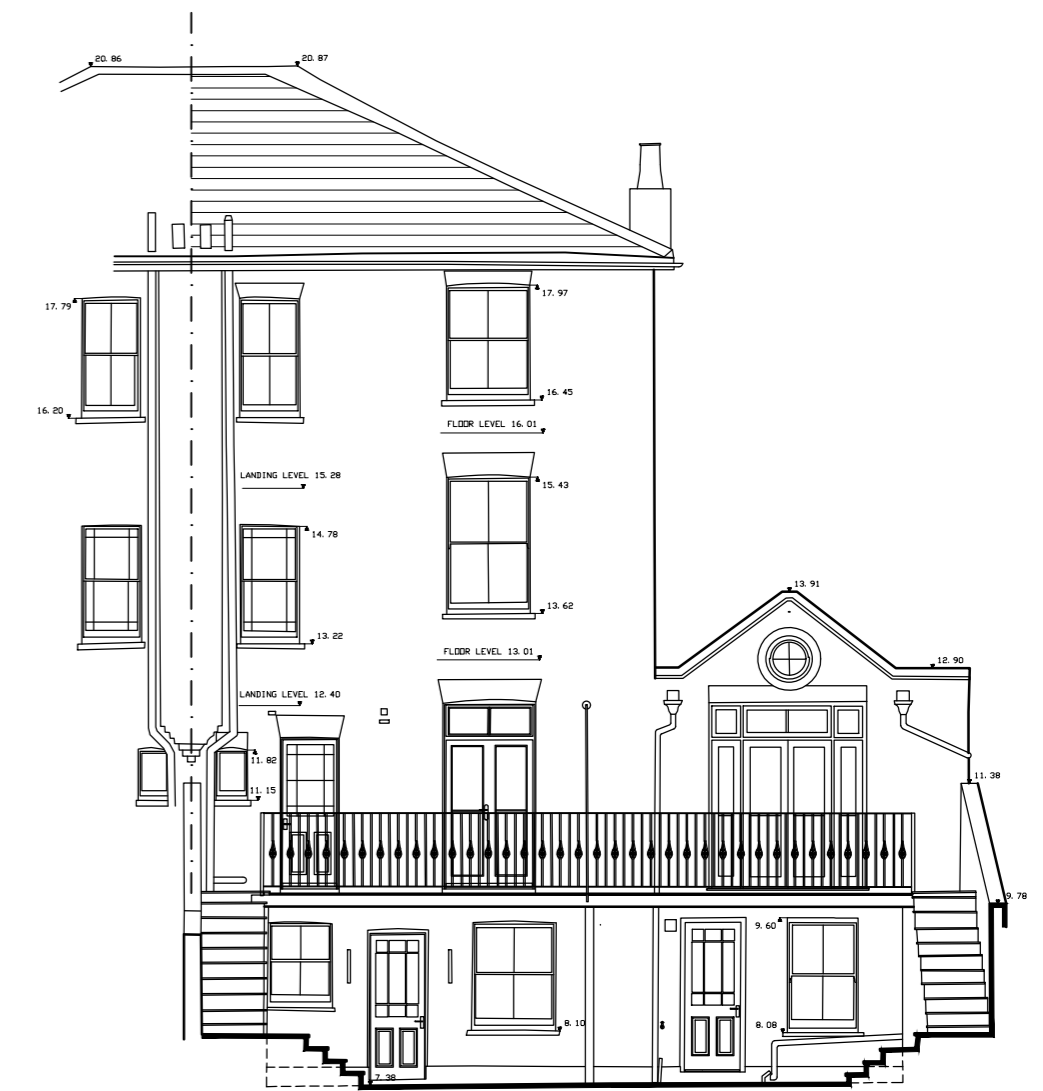

REAR (NORTHWEST) ELEVATION

REV DATE DESCRIPTION



Oriel House 26 The Quadrant Richmond Surrey TW9 1DL
Tel: 0203 846 6426 htparchitecture@gmail.com

PROJECT
**50 THE VINEYARD
RICHMOND SURREY
TW10 6AT**

DRAWING TITLE
**PROPOSED EXTENSION & ALTERATIONS:
EXISTING ELEVATIONS**

SCALE DATE DRAWN BY
1:100@A2 AUG 24
JOB No DRAWING No
18025 TV/03