

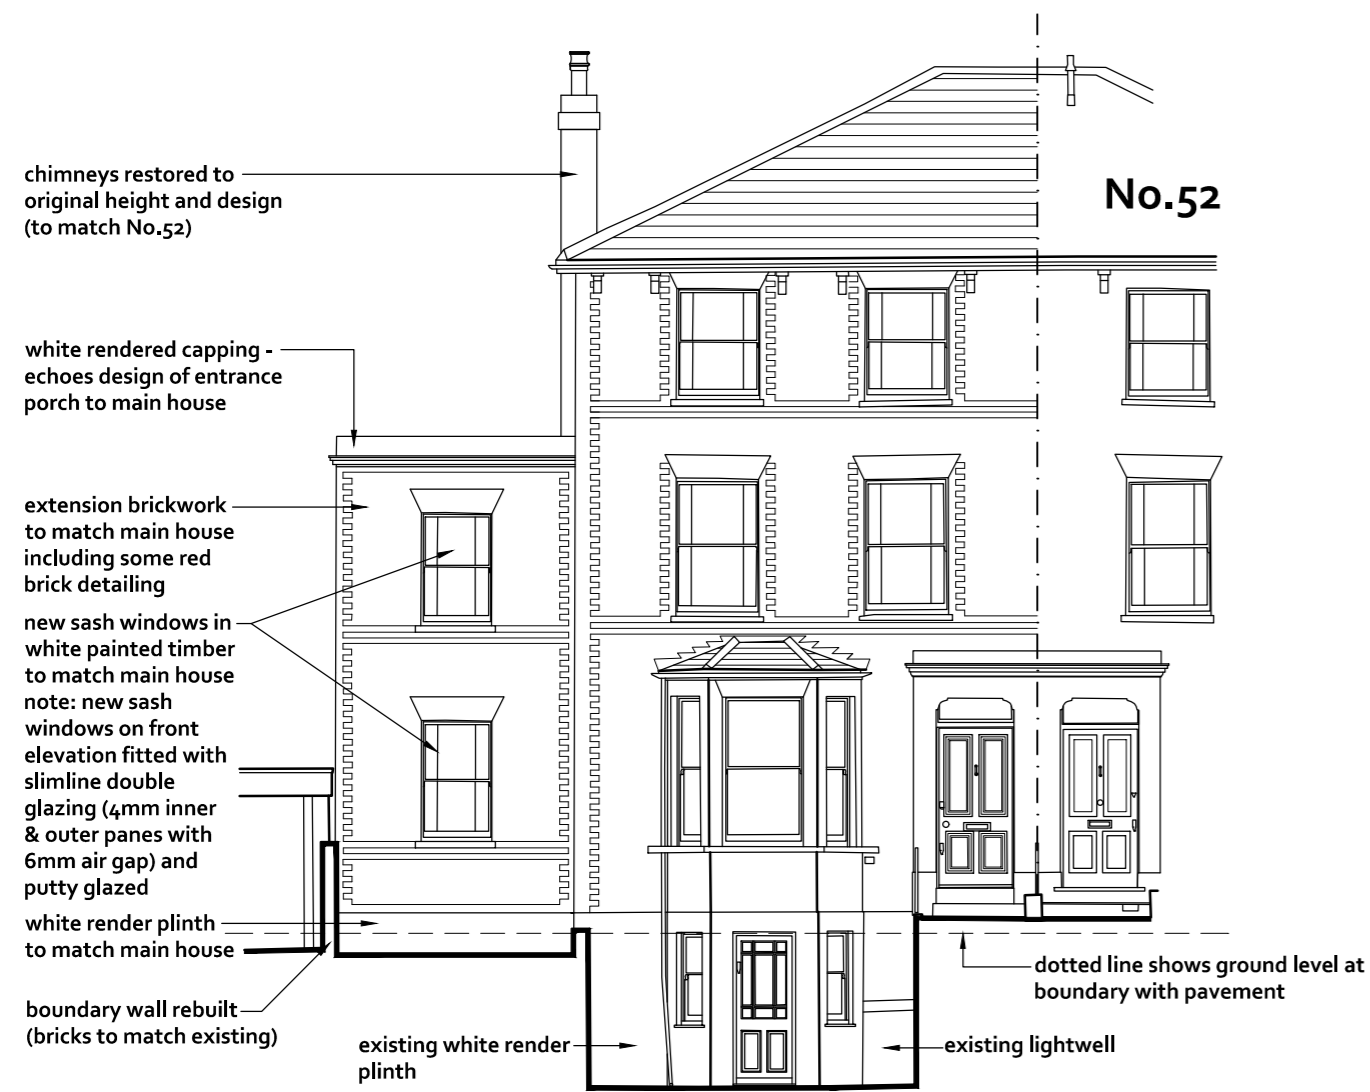


NOTES


THIS DRAWING IS THE COPYRIGHT OF THE ARCHITECT

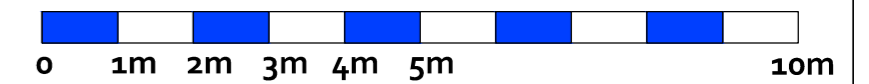

FRONT (SOUTHEAST) ELEVATION

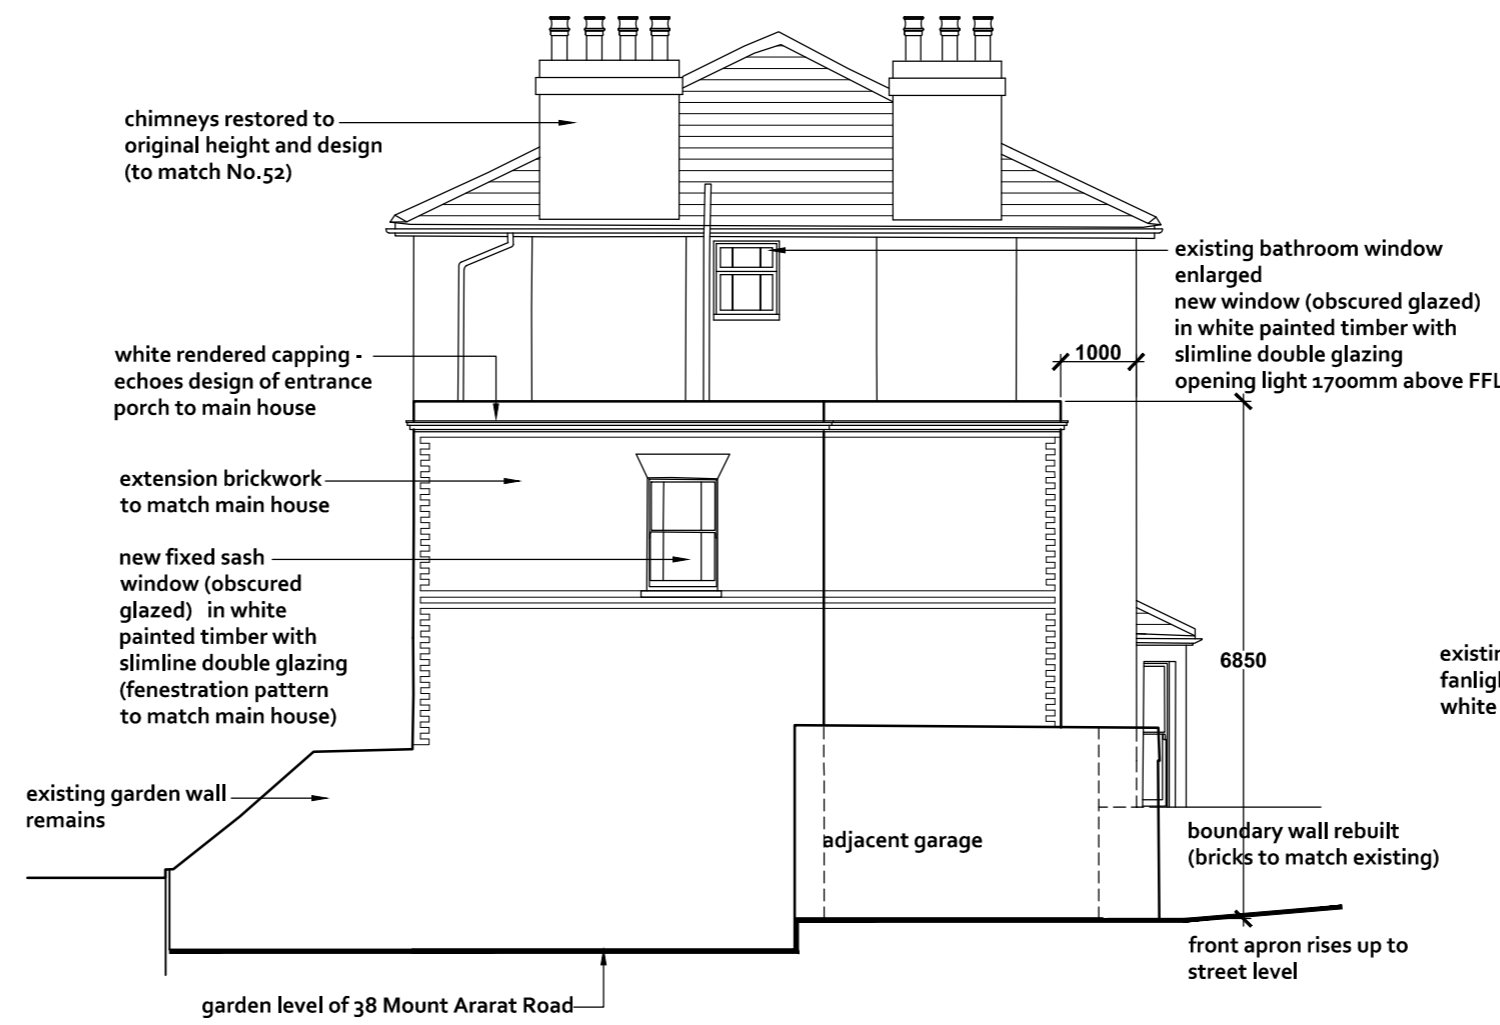


FLANK (SOUTHWEST) ELEVATION

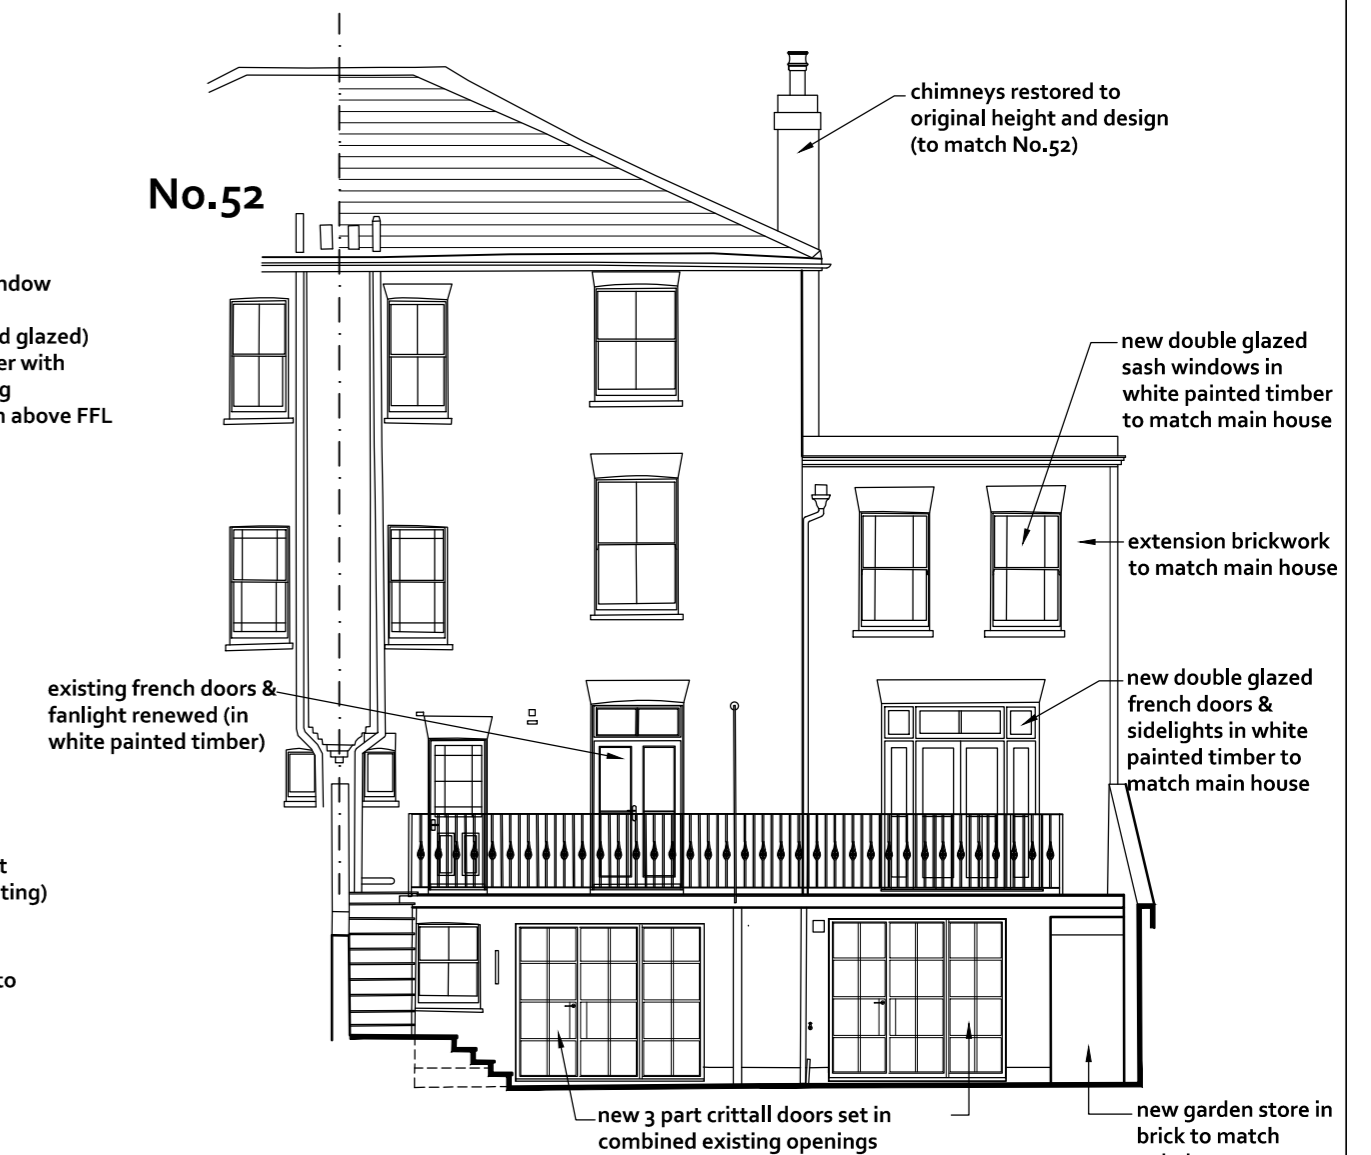

REAR (NORTHWEST) ELEVATION

SEE DWG TV/05 FOR DIMENSIONS OF PROPOSED EXTENSION
SEE DWG TV/07 FOR COLOURS OF MATERIALS ETC.

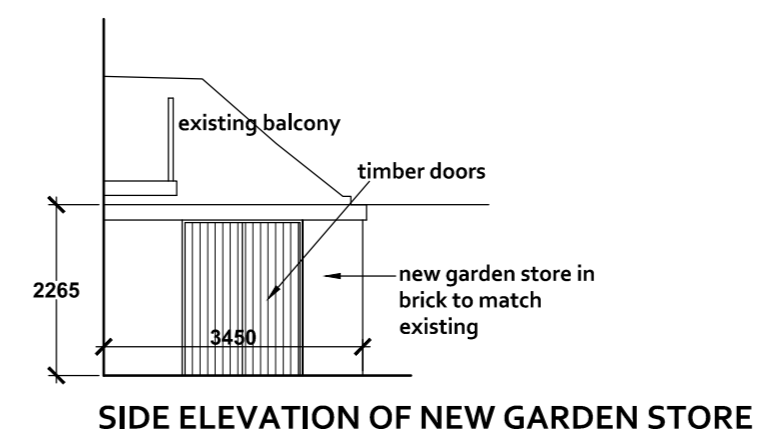

SIDE ELEVATION OF NEW GARDEN STORE

REV	DATE	DESCRIPTION
-----	------	-------------



Oriel House 26 The Quadrant Richmond Surrey TW9 1DL
Tel: 0203 846 6426 htparchitecture@gmail.com

PROJECT
**50 THE VINEYARD
RICHMOND SURREY
TW10 6AT**

DRAWING TITLE
**PROPOSED EXTENSION & ALTERATIONS:
PROPOSED ELEVATIONS**

SCALE	DATE	DRAWN BY
1:100@A2	AUG 24	
JOB No		DRAWING No
18025		TV/06