

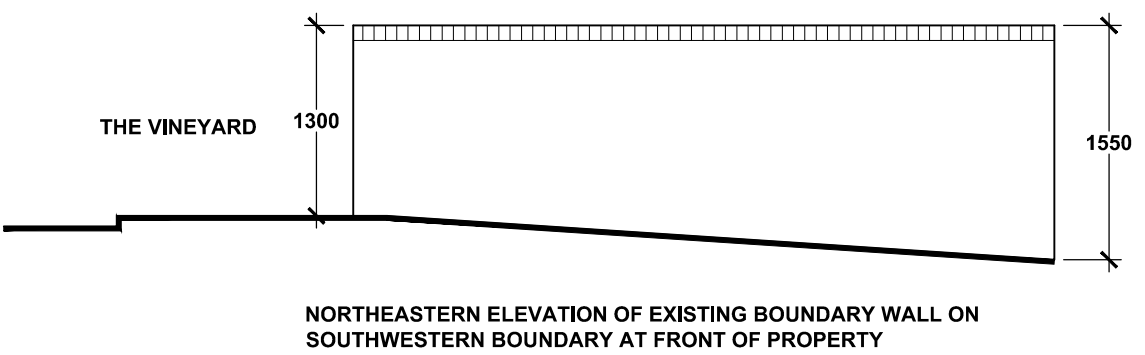
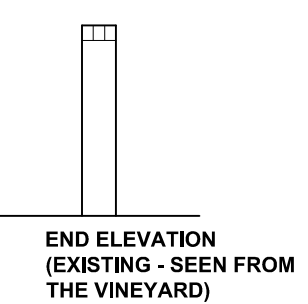
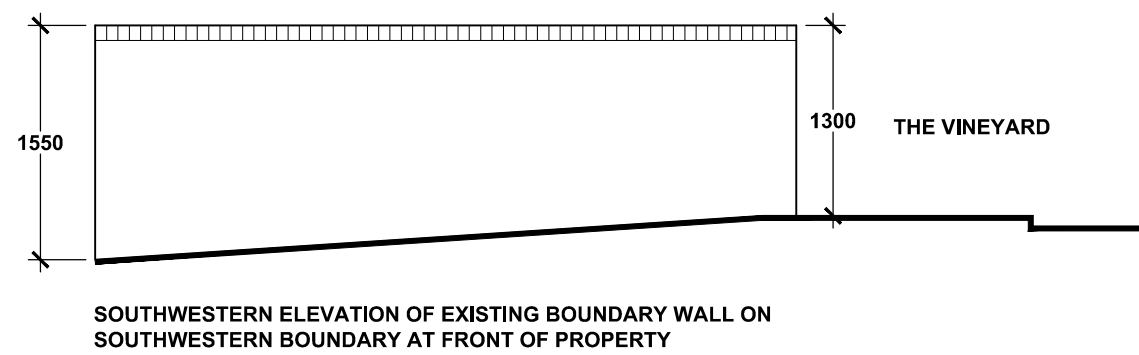
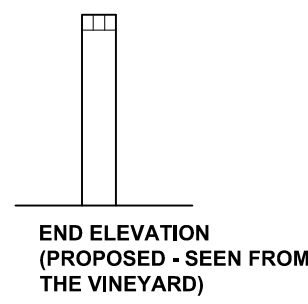


# NOTES

THIS DRAWING IS THE COPYRIGHT OF THE ARCHITECT

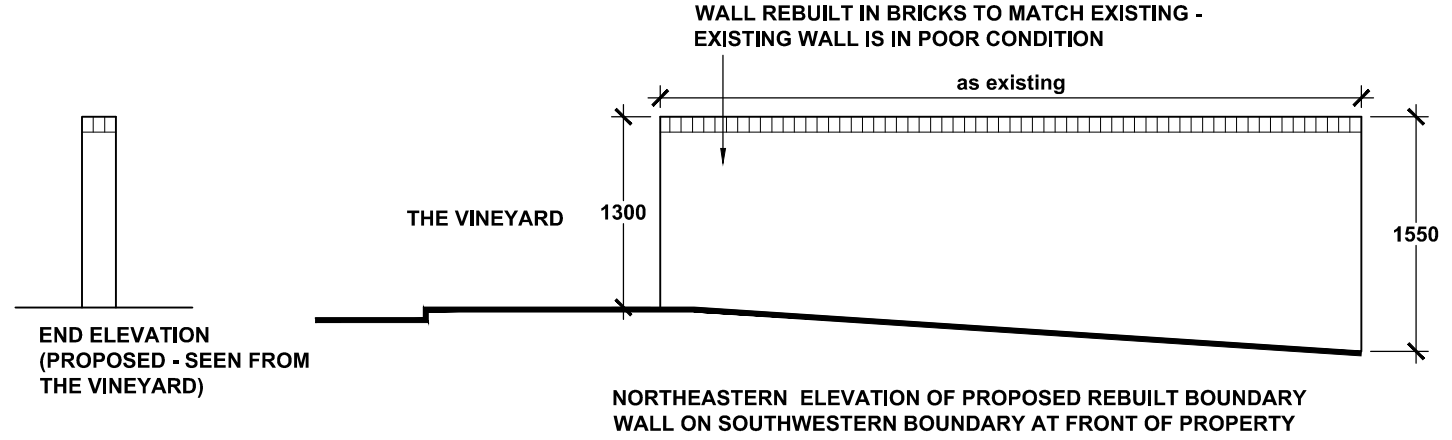

SEE DWG TV/12 FOR PLAN LOCATION OF REBUILT WALL

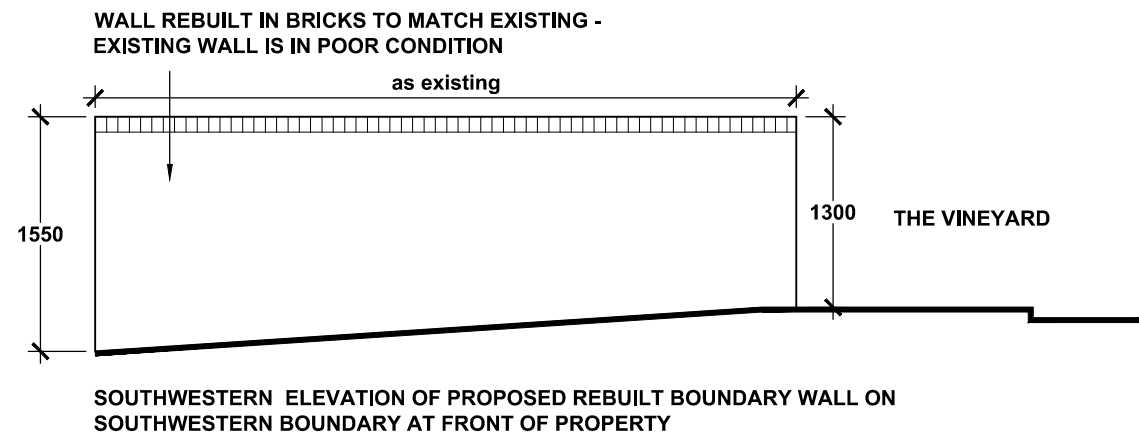

REV	DATE	DESCRIPTION
		
22a Hill Street Richmond Surrey TW9 1TW Tel: 0208 940 3323 Fax: 0208 948 4256 mail@htparchitecture.co.uk		

PROJECT  
**50 THE VINEYARD**  
**RICHMOND SURREY**  
**TW10 6AT**

DRAWING TITLE  
**PROPOSED EXTENSION & ALTERATIONS:**  
**EXISTING & PROPOSED ELEVATIONS OF**  
**REBUILT BOUNDARY WALL**

SCALE	DATE	DRAWN BY
1:50@A3	AUG 24	
JOB No	DRAWING No	
18025	TV/13	