



NOTES

THIS DRAWING IS THE COPYRIGHT OF THE ARCHITECT

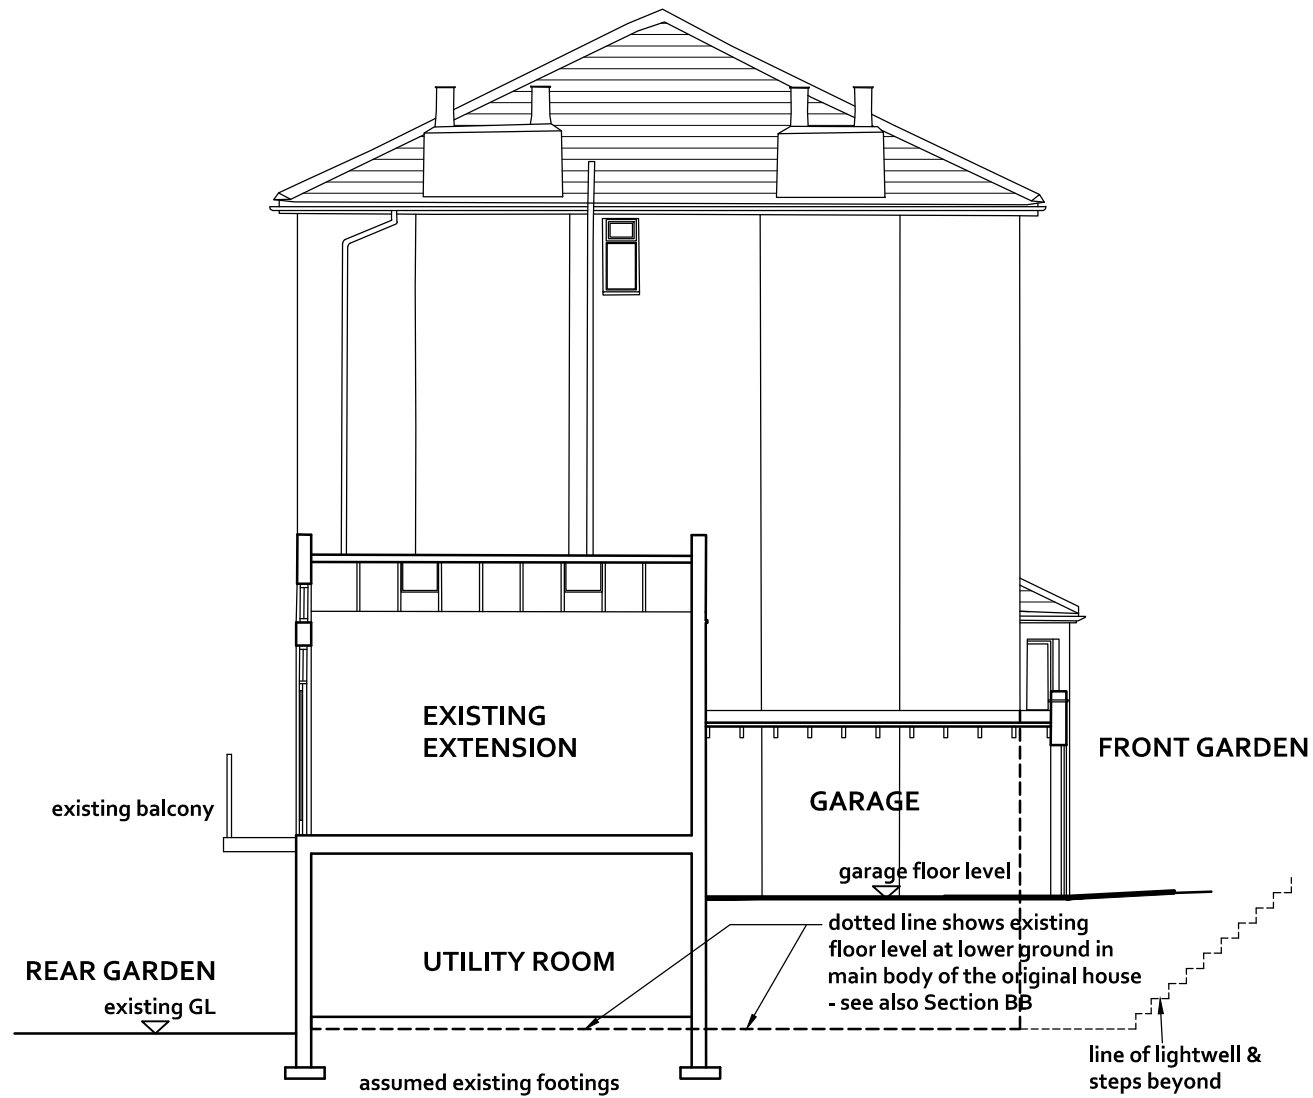

SECTION A-A THROUGH EXISTING SIDE EXTENSION & GARAGE

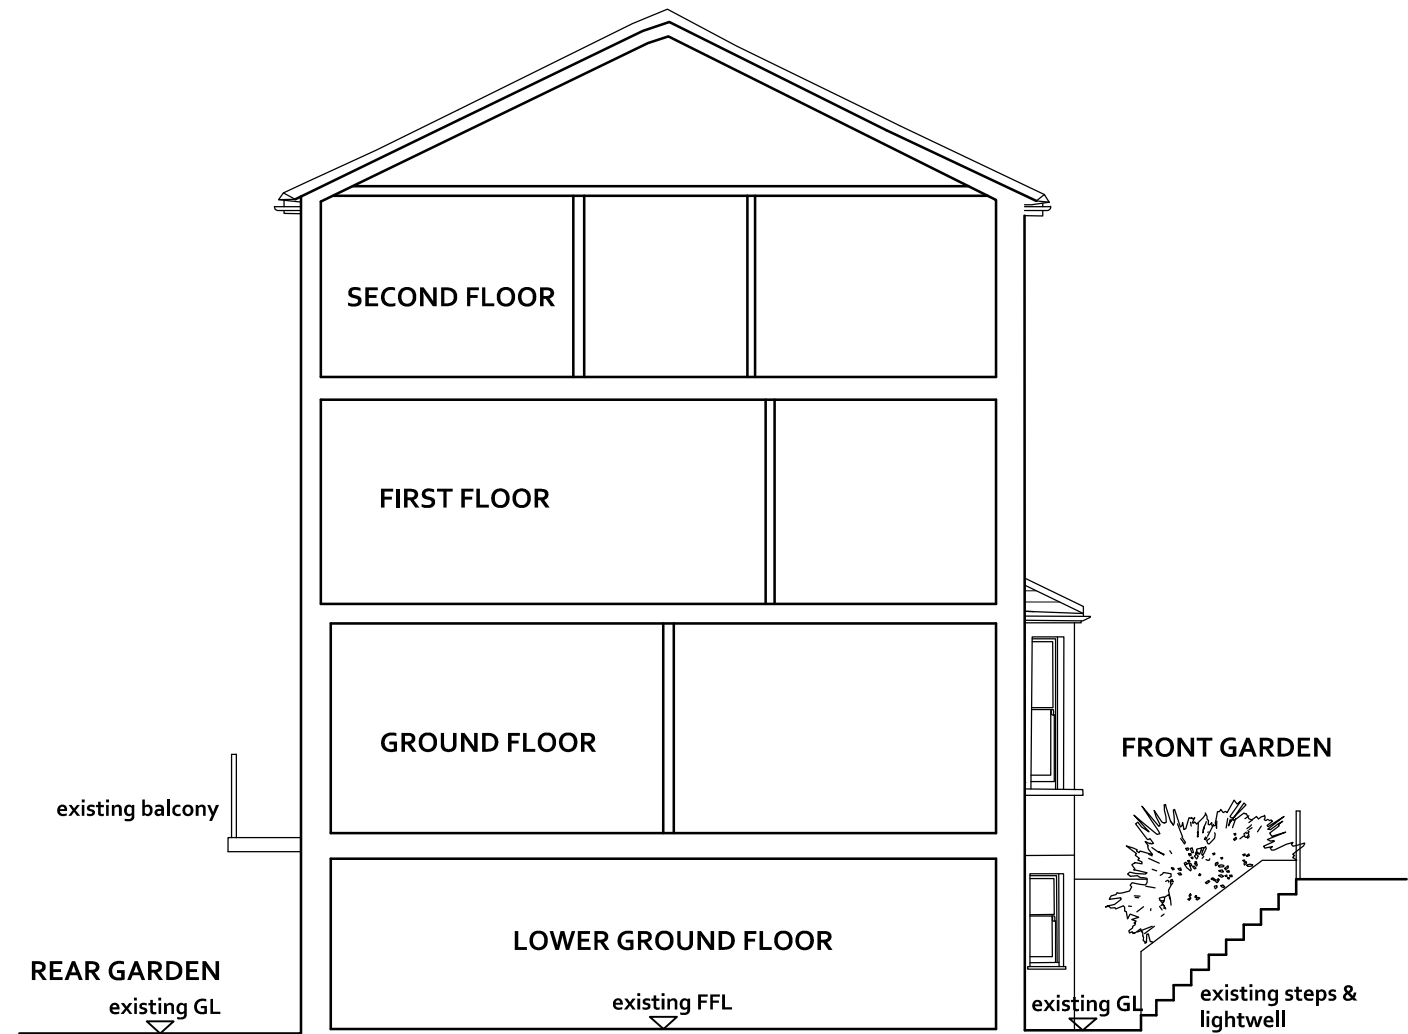

SECTION B-B THROUGH EXISTING MAIN HOUSE & LIGHTWELL

REV	DATE	DESCRIPTION




22a Hill Street Richmond Surrey TW9 1TW
 Tel: 0208 940 3323 Fax: 0208 948 4256 mail@htparchitecture.co.uk

PROJECT
 50 THE VINEYARD
 RICHMOND SURREY
 TW10 6AT

DRAWING TITLE
 PROPOSED EXTENSION & ALTERATIONS:
 AS EXISTING SECTIONS

SCALE	DATE	DRAWN BY
1:100@A3	AUG 24	
JOB No	DRAWING No	
18025	TV/14	

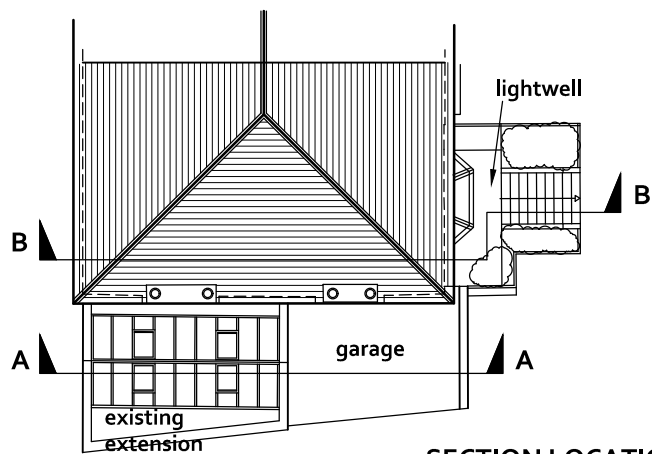

SECTION LOCATIONS (KEYPLAN NTS)

