






Drawing title: Block plans	Revision: ----	Scale as shown	Drawn by: NP
Drawing No: ----	Date: 14/08/2024		Phase: App


Job No: LW202400066	Job address: 50 Upper Grotto Road TW1 4NF	Client: Culbert
Council: Richmond	Job type: #####	Consultant: Stuart Braid

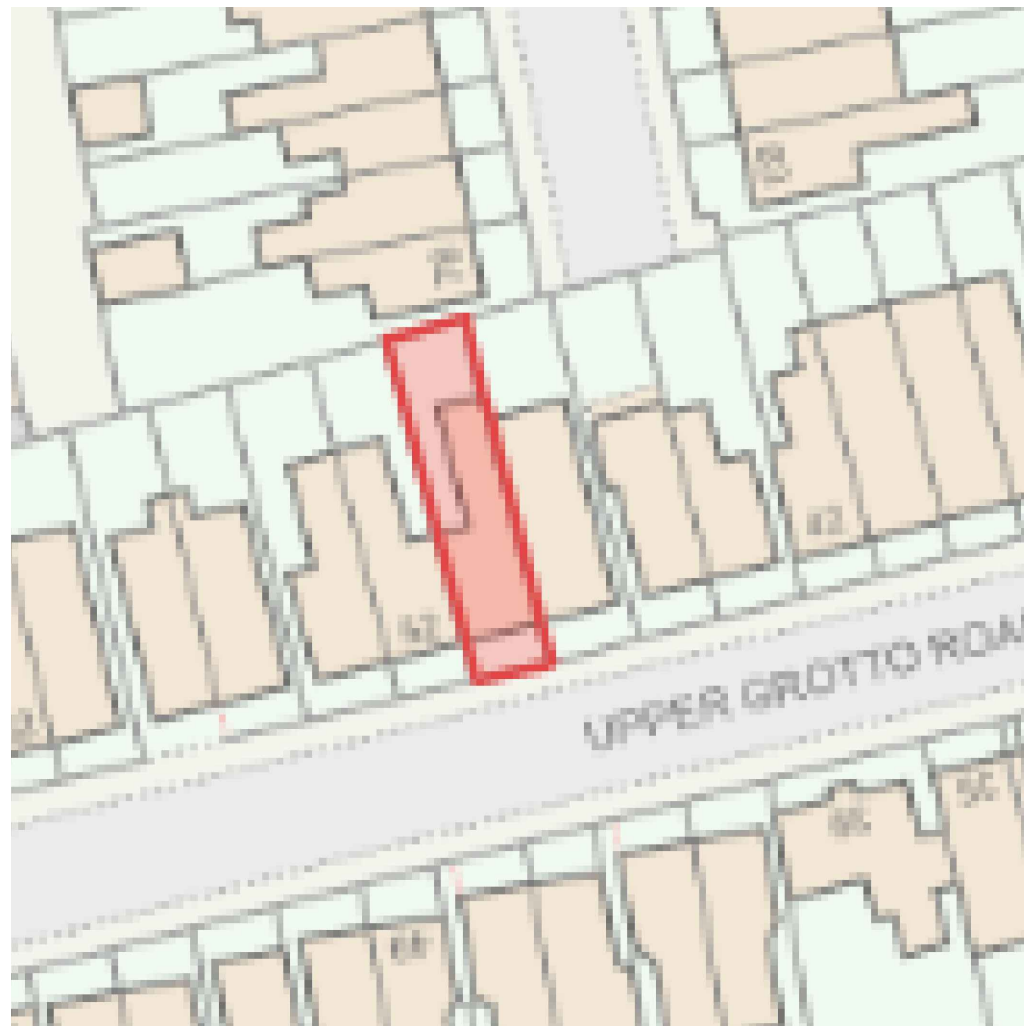

Existing block plan
1:500

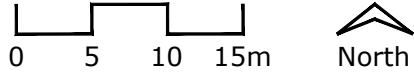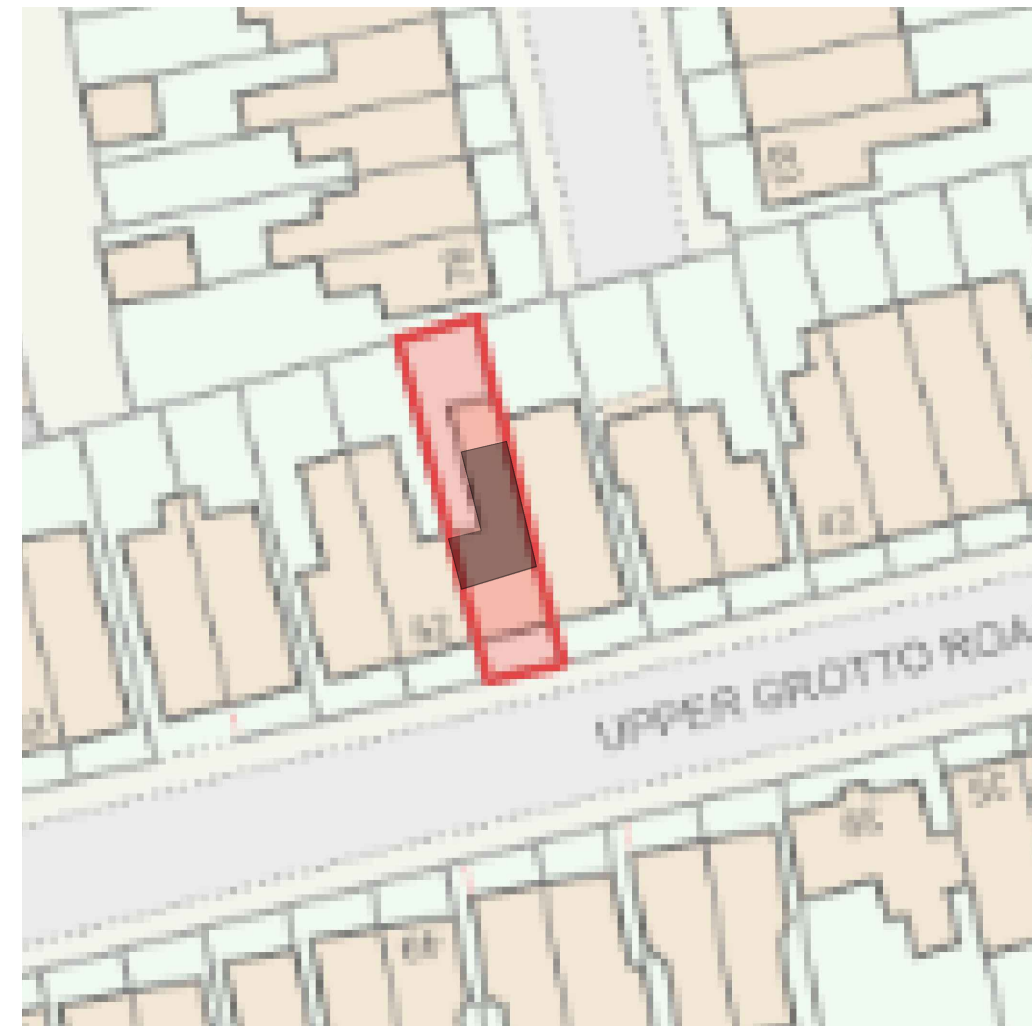Proposed block plan
1:500

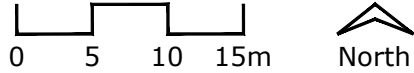

Proposed works 