


2 Proposed First Floor
 Scale: 1:25

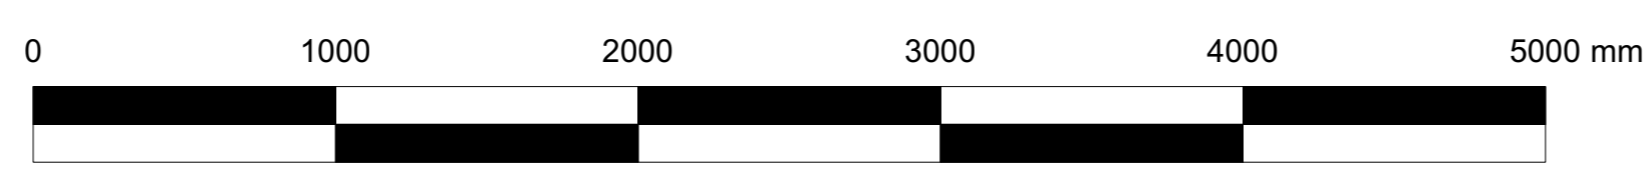

Client: Mahmod Chahine	Address: 2 Burdenshoot Av. London	Job Number: 100/27	Fire strategy - First Floor
Sheet #: 07.1	Scale@A1: 1:25	Project Name: Refurbishment	
Drawn By: A.Clima	Status: Stage 3		Date: 22/07/2024

