


1 Location Plan
Scale: 1:500

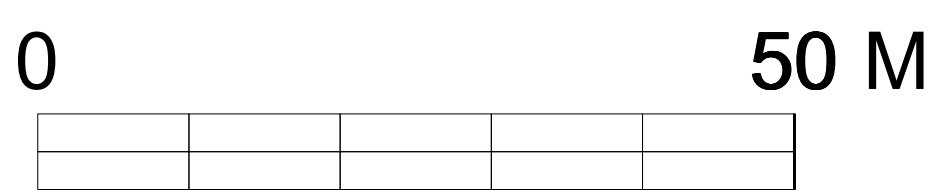

Client: Mahmod Chahine	Address: 2 Burdenshoot Av. London	Job Number: 100/27	Block Plan
Sheet #: 02.0	Scale@A1: 1:25	Project Name: Refurbishment	
Drawn By: A.Clima	Status: Stage 3	Date: 22/07/2024	

