




1 Ground Floor  
Scale: 1:25

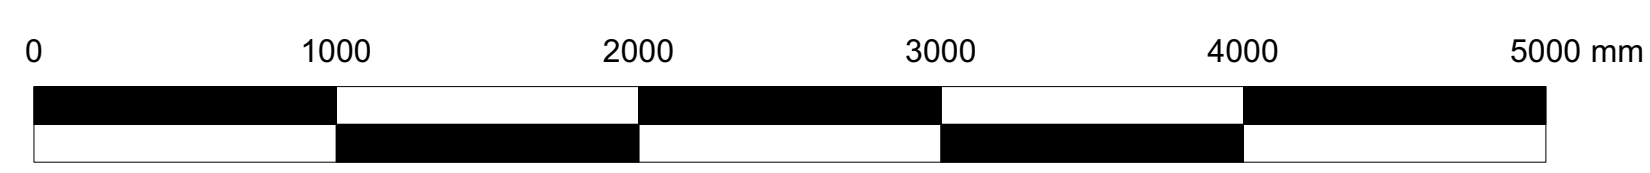

|                           |                                      |                                |                           |
|---------------------------|--------------------------------------|--------------------------------|---------------------------|
| Client:<br>Mahmod Chahine | Address:<br>2 Burdenshoot Av. London | Job Number:<br>100/27          | As Existing - First Floor |
| Sheet #:<br>03.1          | Scale@A1:<br>1:25                    | Project Name:<br>Refurbishment | Date:<br>22/07/2024       |
| Drawn By:<br>A.Clima      | Status:<br>Stage 3                   |                                |                           |

