


**Proposed River Path - Western End Extract**

Scale @ 1:25 @ A1

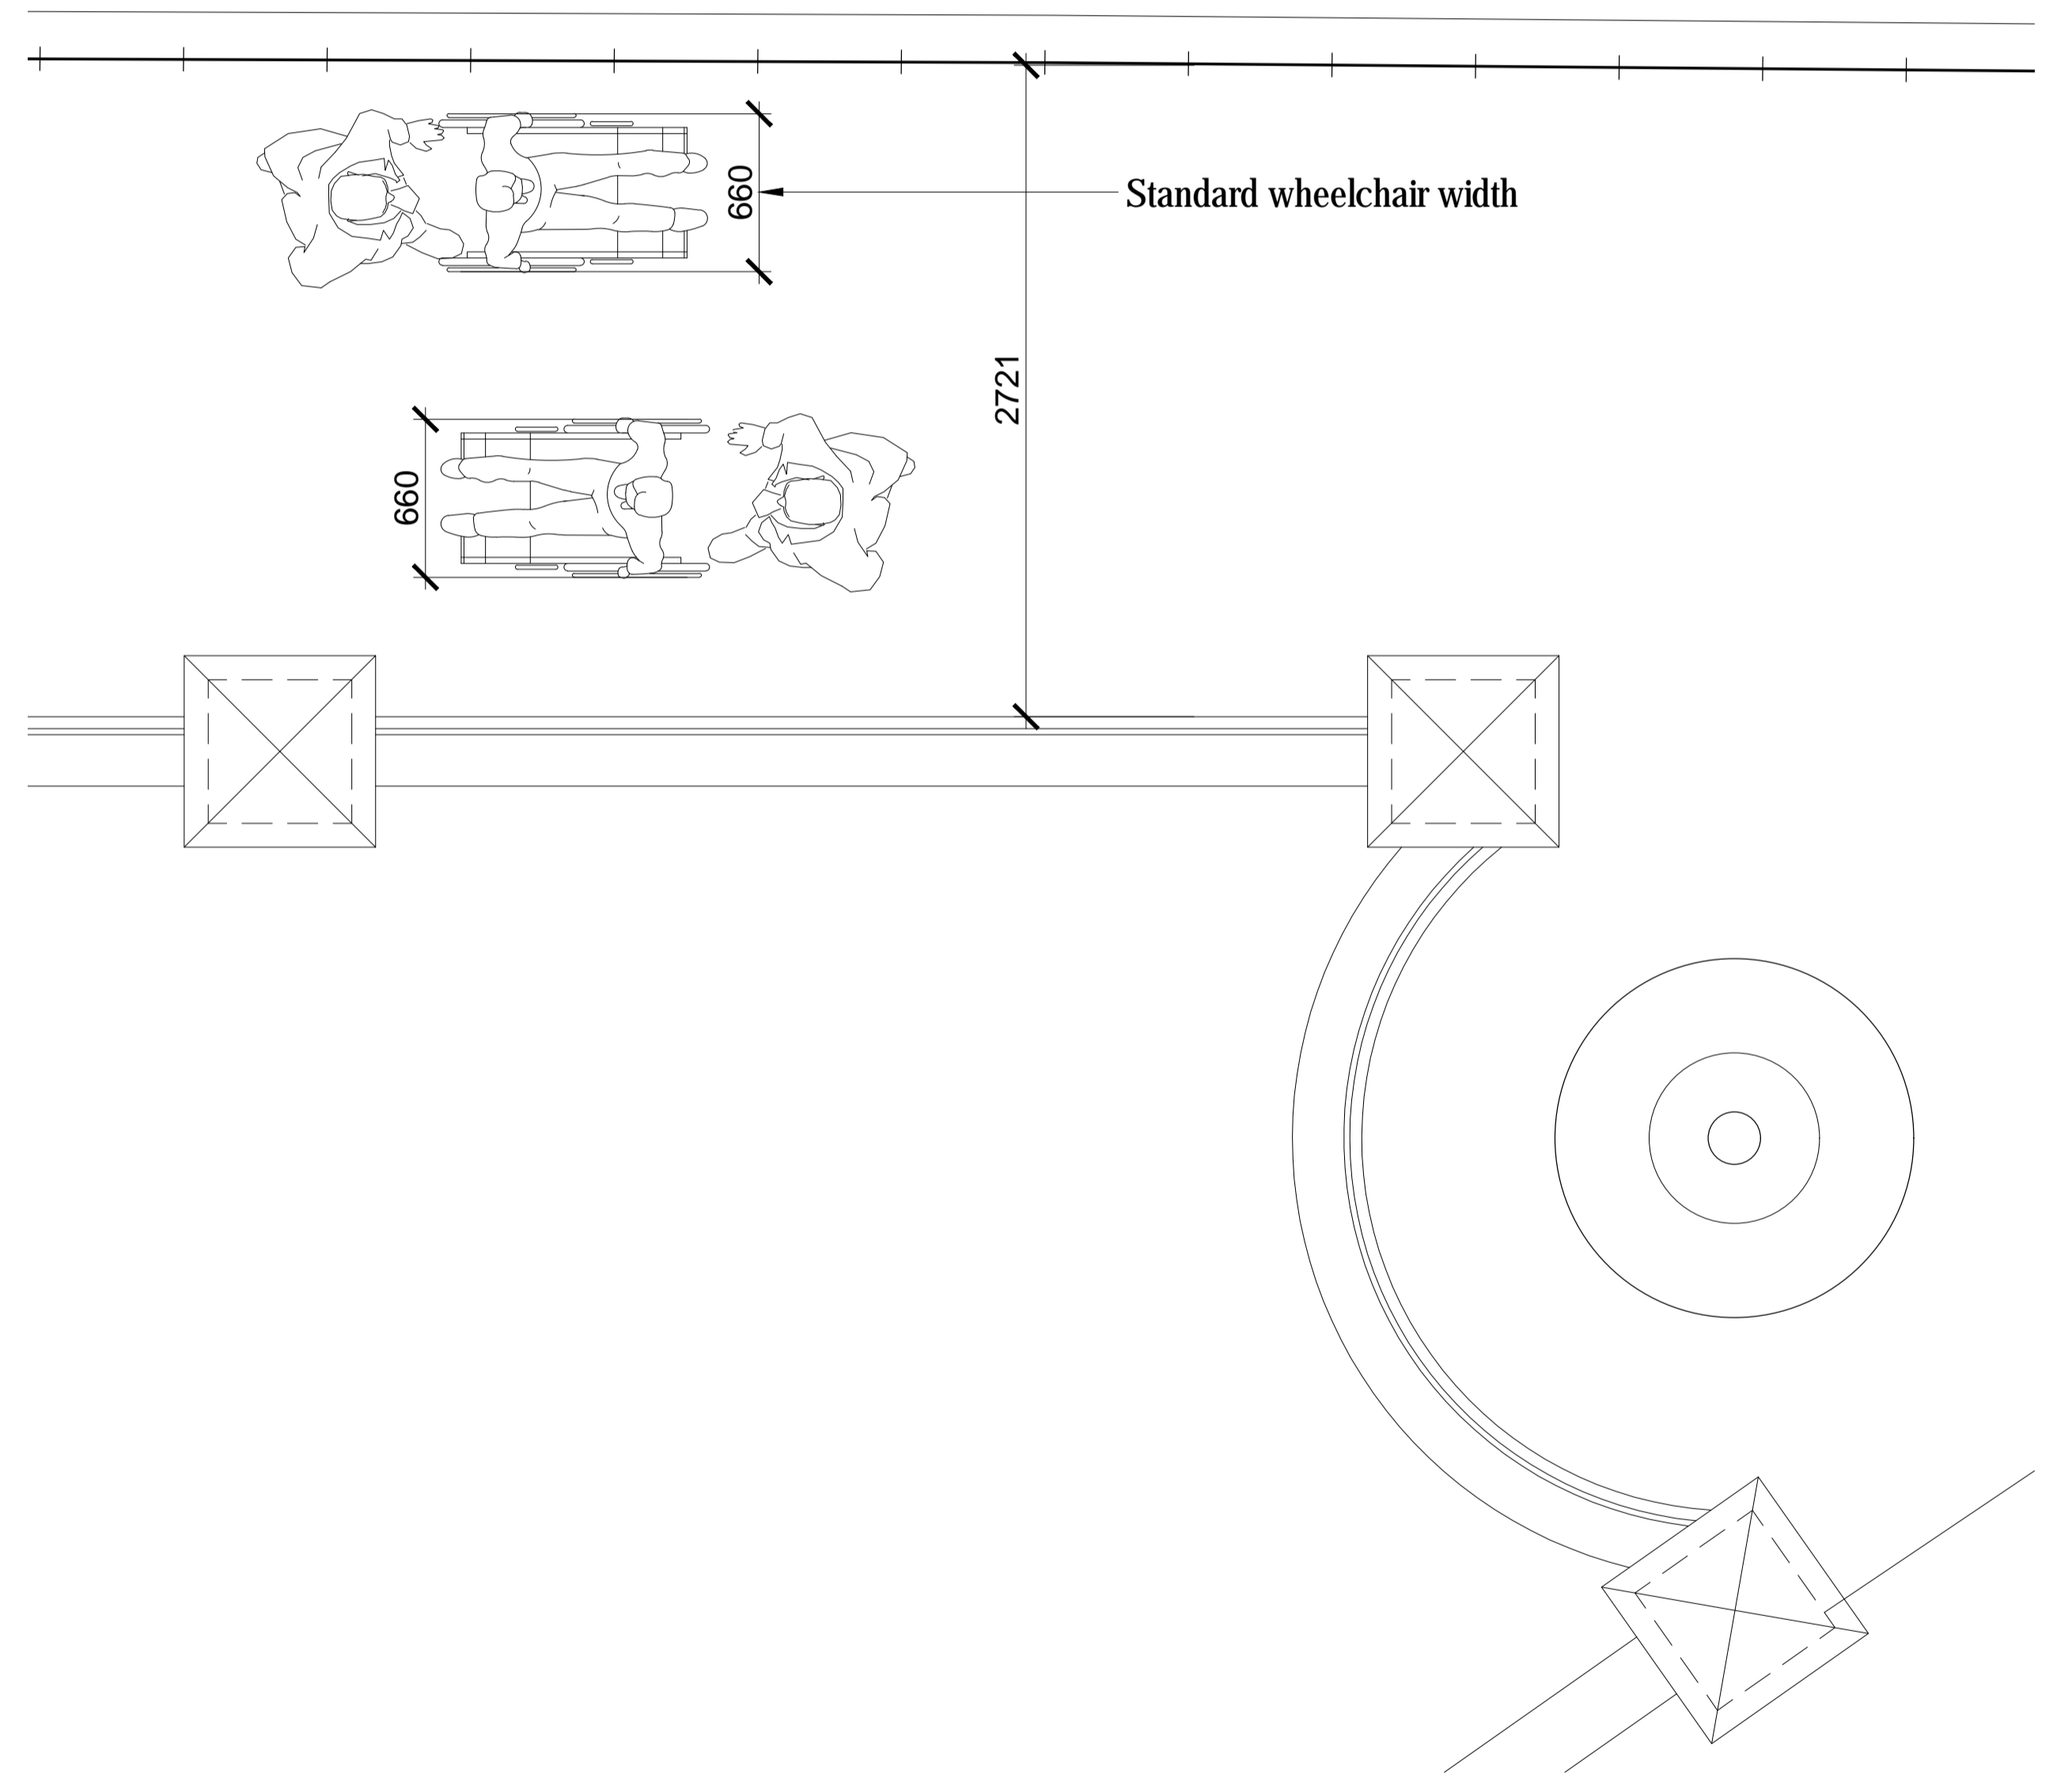


**Proposed River Path - Eastern End Extract**

Scale @ 1:25 @ A1

Notes:

**General Notes**

This drawing is to be read in conjunction with all relevant design team specifications and drawings.  
 All dimensions are to be checked on site prior to commencement of work any discrepancies reported to the Project Architect.  
 All materials and components are to be handled, stored, protected, installed and finished strictly in accordance with the manufacturer's recommendations.  
 © copyright SILVER JETTY LIMITED

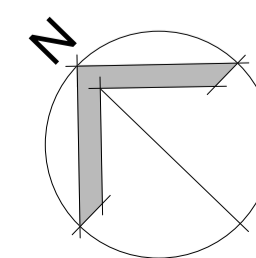

REV	DATE	DESCRIPTION	INITIALS
P5	28.06.2024	PLANNING ISSUE	CJB

Client <b>The Boathouse Limited</b>	
Project name <b>The Boathouse</b>	
Project address <b>Ranelagh Drive Twickenham TW1 1QZ</b>	

Drawing title <b>Proposed Eastern and Western Path Extracts</b>	
Drawing scale <b>1:100 @ A1</b>	
Project number <b>PL-063</b>	Revision <b>P5</b>
Project address <b>SJ 171001</b>	Project manager <b>CJB</b>
Date <b>23.02.2024</b>	Author <b>JA</b>
Drawing type <b>PLANNING</b>	

