


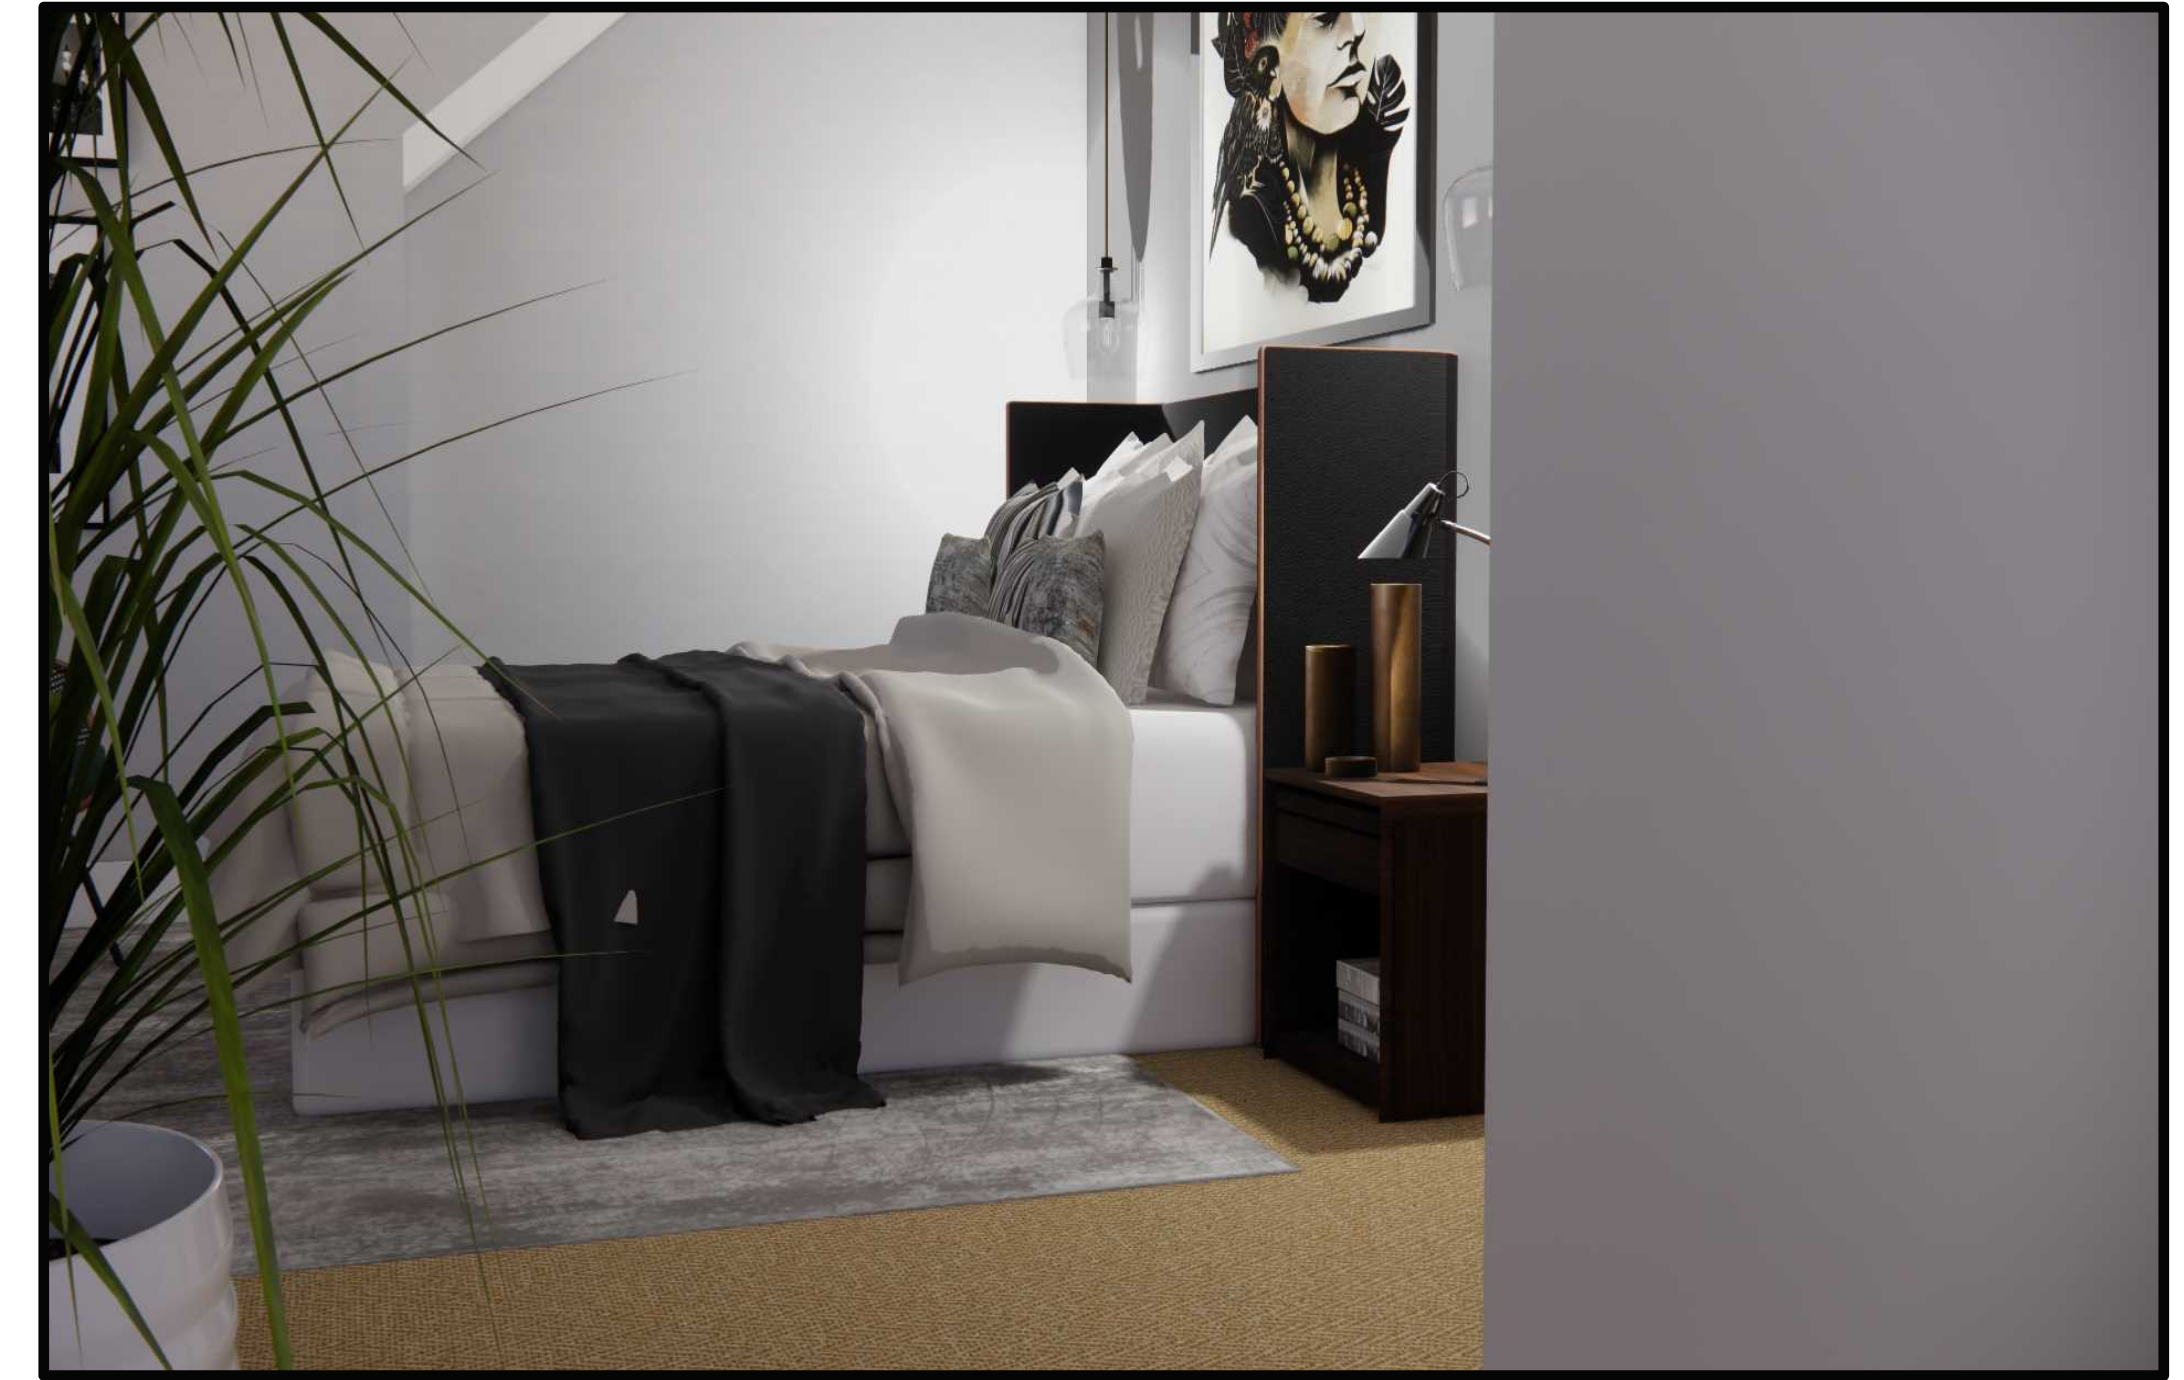

A  
01 PROPOSED VIEW scale:



A  
01 PROPOSED VIEW scale:



A  
01 PROPOSED VIEW scale:



A  
01 PROPOSED VIEW scale:

**COORDINATION**

<input checked="" type="checkbox"/> Preliminary Design	<input type="checkbox"/> Building Upgrade
<input checked="" type="checkbox"/> Planning / LDC Submitted	<input type="checkbox"/> Building Control Sign off
<input type="checkbox"/> Planning/ LDC Granted	<input type="checkbox"/> Thames Water

1:200	00	1	2	4
1:100	00	1	2	4
1:50	00	0.5	1	2