
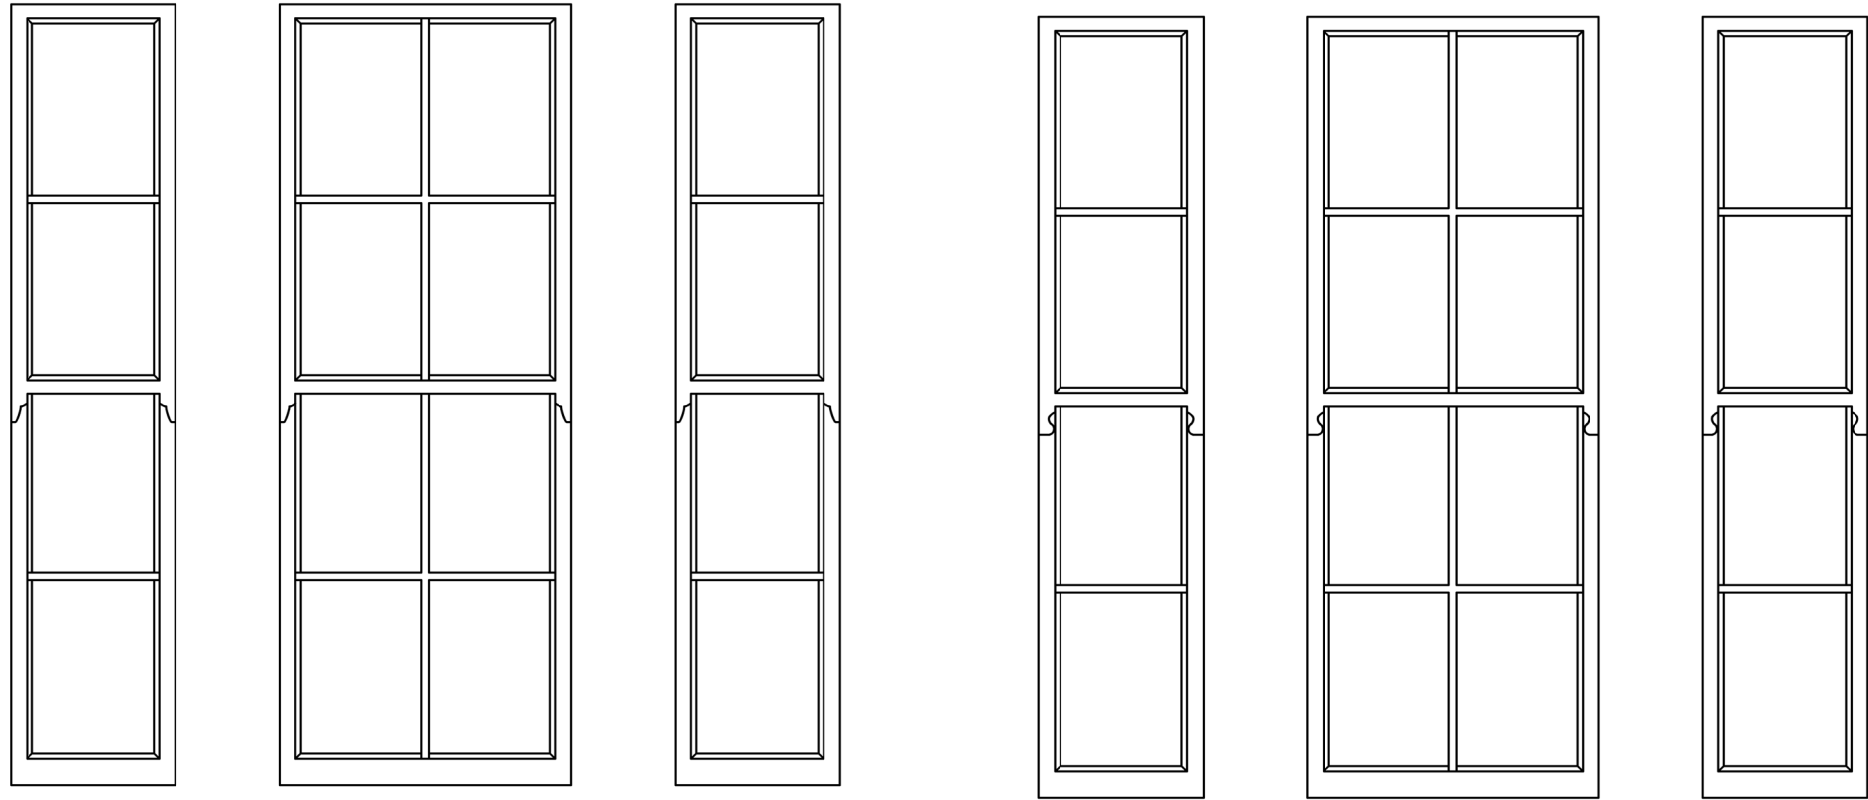
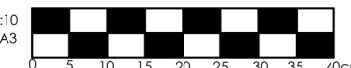


Window Elevations  
Existing Elevations  
On Front, Rear and Side Elevations

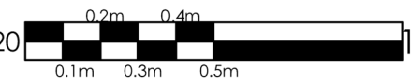

W1 Existing  
Sash Replacement  
1:20 @ A3

W2 Existing  
Sash Replacement  
1:20 @ A3

<b>Drawing Issued For:</b> Planning Permission and Listed Building Consent	<b>Project:</b> 34 King George Square, Richmond, TW10 6LG	<b>Client:</b> Roma Van Den Bergh	<b>Drawing Title:</b> Existing Window Elevations	<b>Date:</b> 7/8/2024  <b>Scale:</b> 1:20 @ A3	<b>Revision No.:</b> -  <b>Drawing Title:</b> EWE-01	<b>Drawing by:</b> Rio Jablonski <small>rio.jablonski@wandsworthsashwindows.com</small>	<b>Scale Bars:</b> <small>1:10 @ A3</small>   Scale Bar 1:20 
---	--	--------------------------------------	---	--	--	---	---