

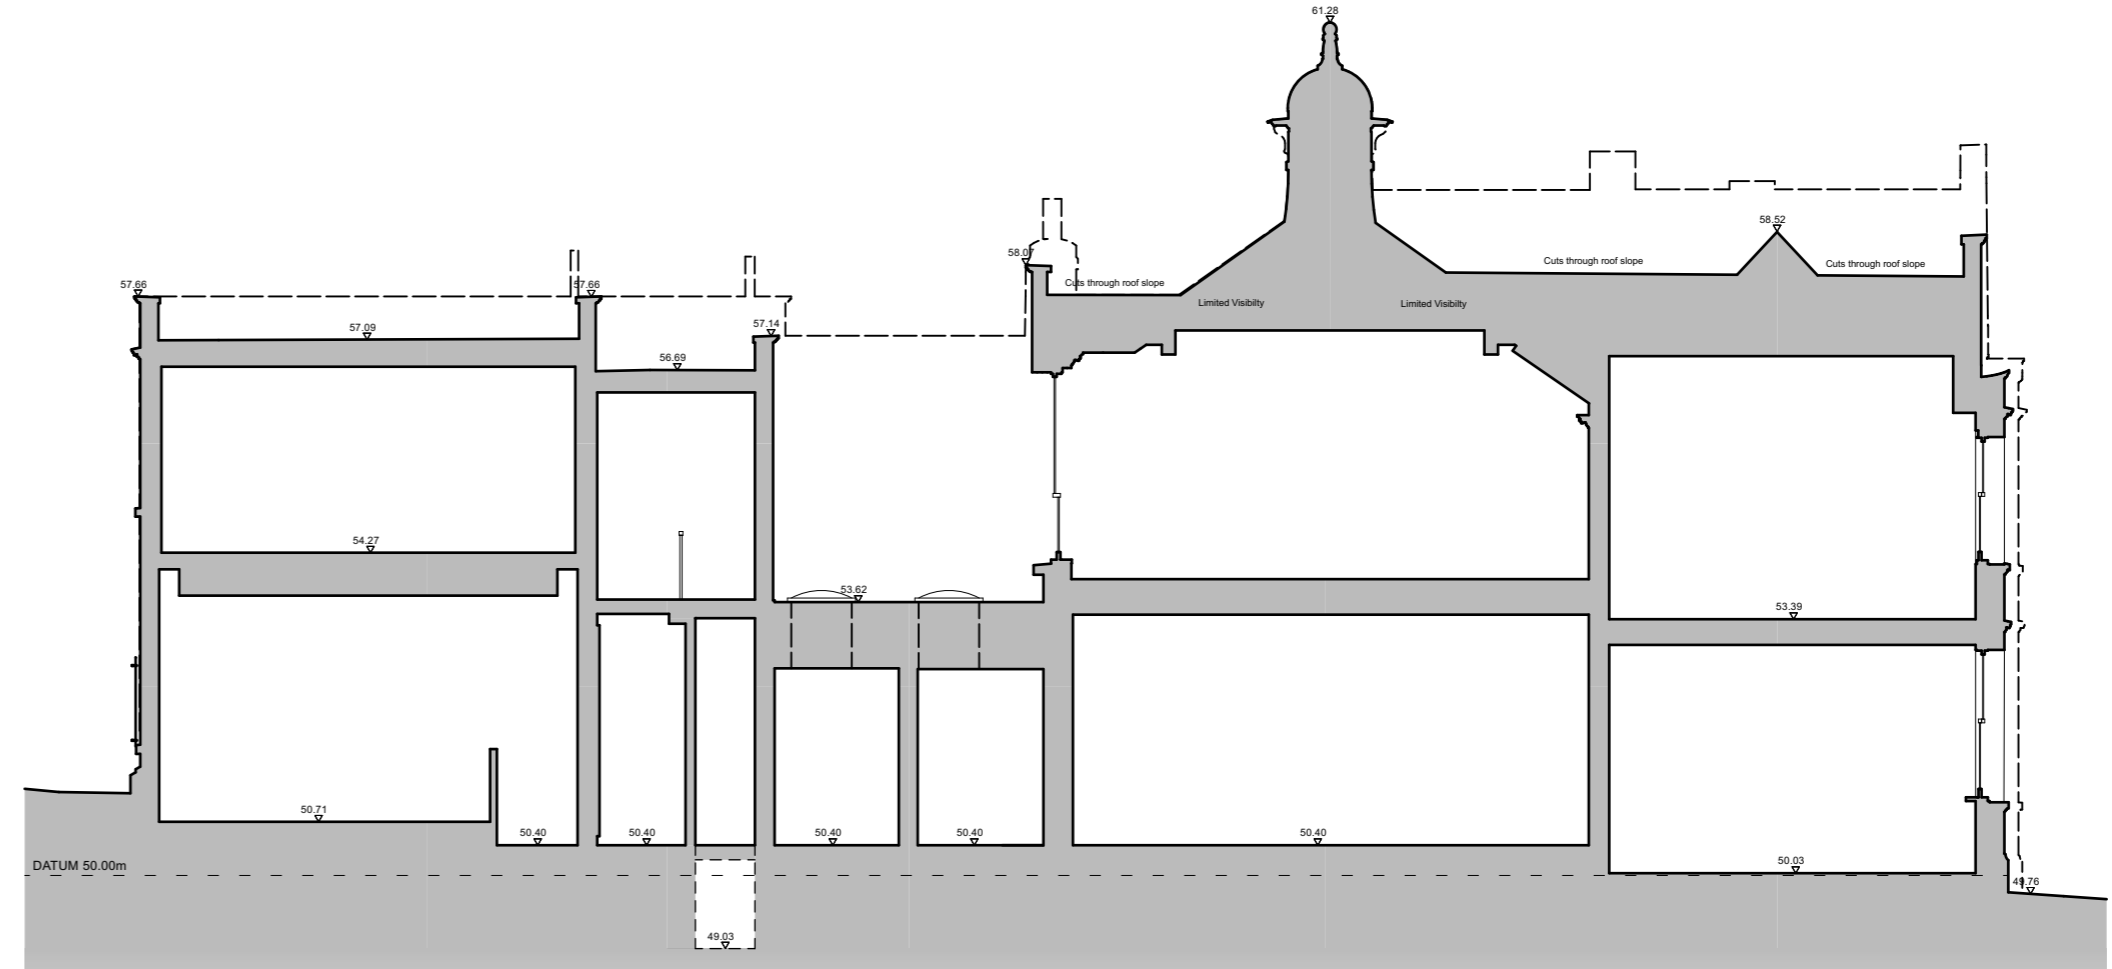


1 SECTION LL (LONG SECTION) - EXISTING
Scale 1:100@A2

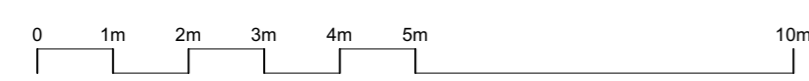

2 SECTION LL (LONG SECTION) - PROPOSED
Scale 1:100@A2

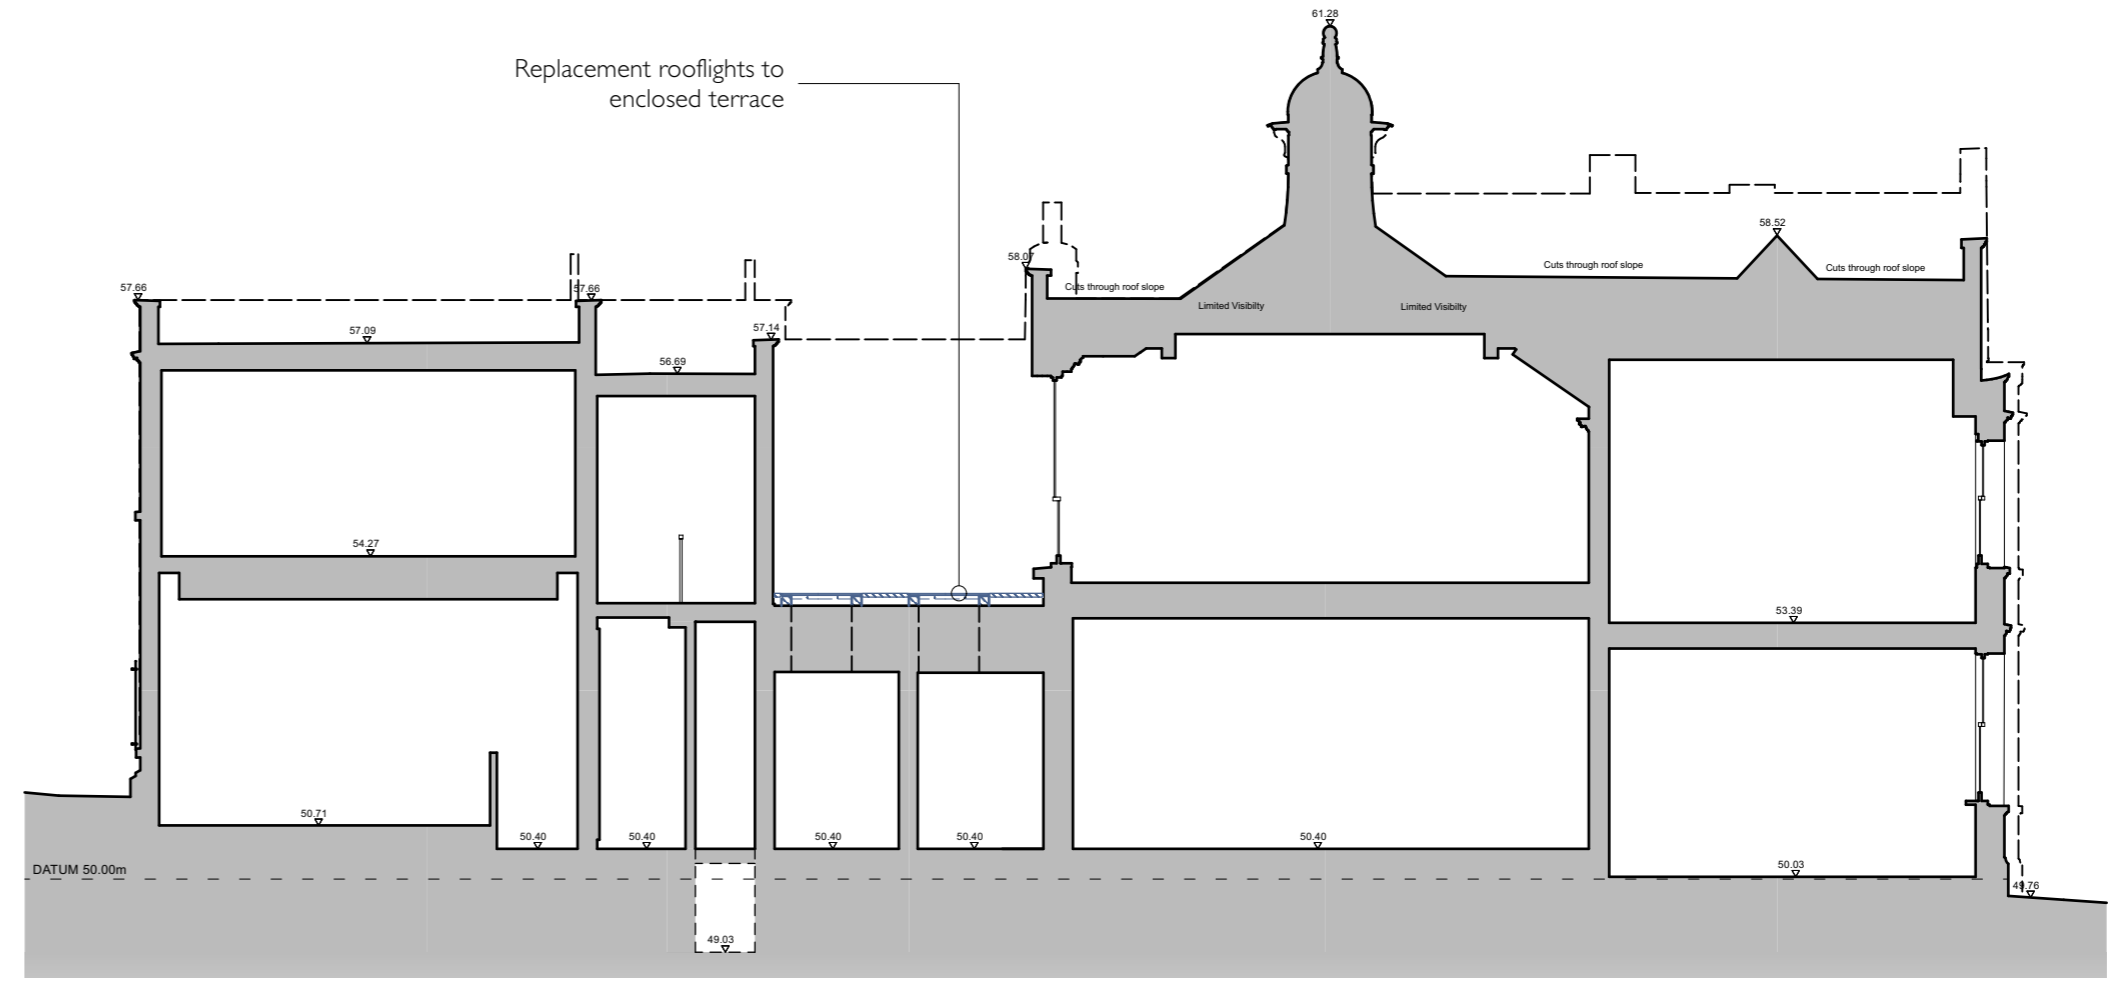

NOTES: DO NOT SCALE FROM THIS DRAWING. CONTRACTOR TO VERIFY ALL DIMENSIONS PRIOR TO CONSTRUCTION. ANY DISCREPANCIES ARE TO BE REPORTED TO THE ARCHITECT. REMOVE THIS DRAWING FROM CIRCULATION WHEN REVISED DRAWING IS ISSUED.		CLIENT	JOB NO.	DRAWING NO.		
		RPLC	421	031		
REV AMENDMENT DATE		PROJECT	SCALE	DRAWN	CHECKED	DATE
		The Vestry House, Richmond, TW9 1SA	1:100@A2	DH	RW	26.07.24
		TITLE	STATUS			
		Existing and Proposed Section LL (Long Section)	Planning			
		LARKFIELD STUDIOS: 32 LARKFIELD ROAD RICHMOND, SURREY TW9 2PF T. +44(0)20 8332 1961 F. +44(0)20 8332 1251				
		THE COPYRIGHT OF THIS DRAWING IS OWNED BY McDANIEL WOOLF AND MAY NOT BE REPRODUCED IN WHOLE OR PART WITHOUT WRITTEN PERMISSION FROM THE COMPANY.				