
Vestry House

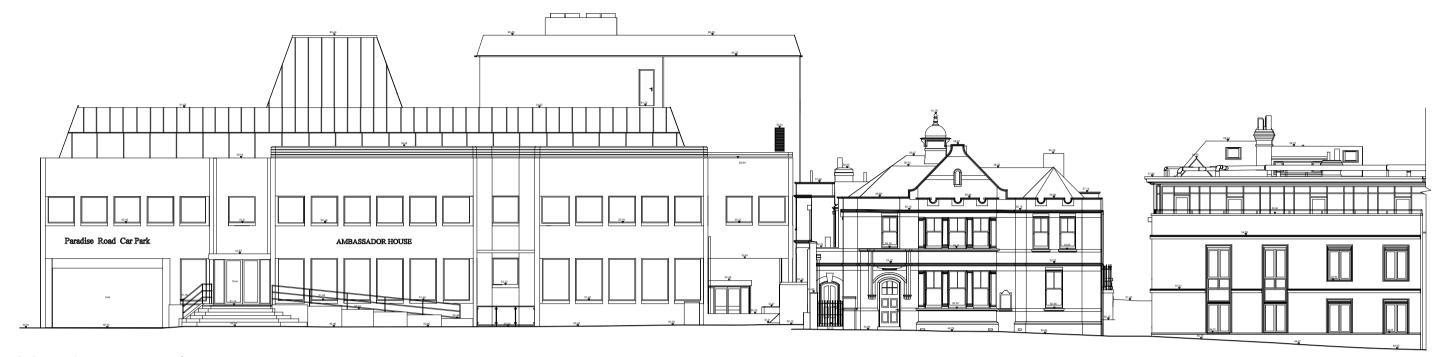

North west elevation 1:200







North elevation of Vestry House, facing Paradise Road.



South east elevation 1:200

South elevation of Vestry House, viewed from Vineyard Passage Burial Ground.