



Existing Block Plan

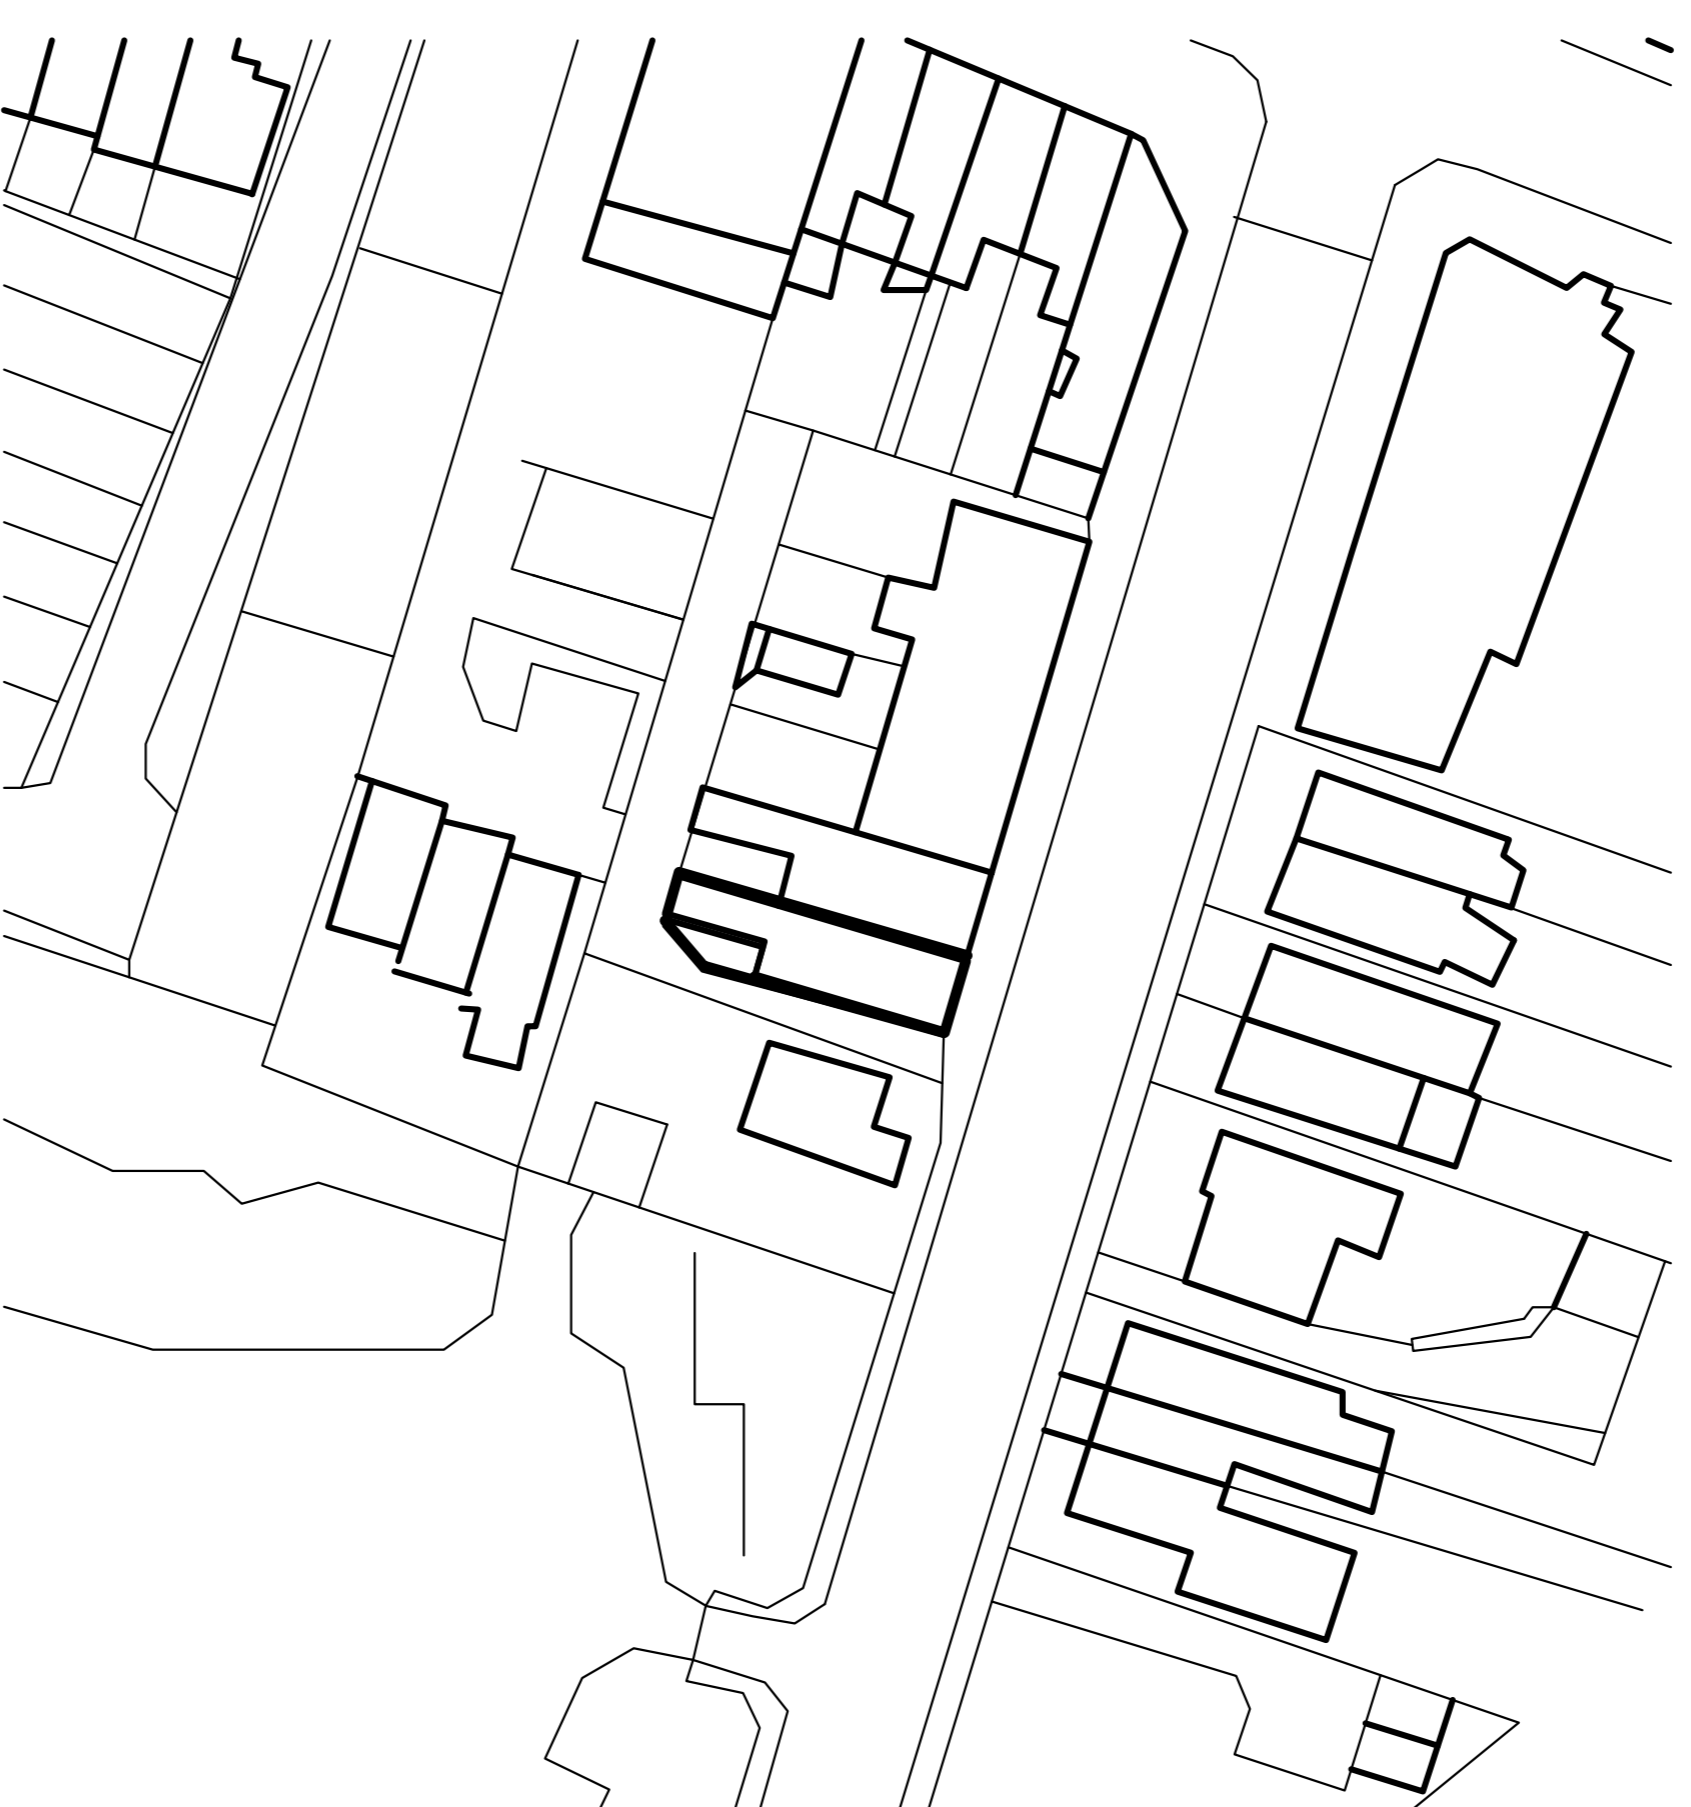

Proposed Block Plan - No Change

Use figured dimensions only. All dimensions to be checked on site  
 All drawings to be read in conjunction with the Engineers' drawings.  
 Any discrepancies between consultants drawings to be reported to the Architect before any work commences.  
 The Contractor's attention is drawn to the Health & Safety matters identified in the Health & Safety plan as being  
 inherently hazardous.  
 These items should not be considered as a complete and final list.  
 The Work Package Contractor's normal Health and Safety obligations still apply when undertaking constructional  
 operations both on and off site

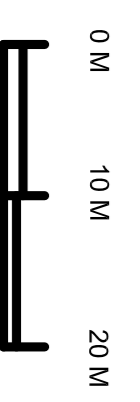

Issue Status  
 Planning

**Benevolence Properties  
 Architects**

Project Title 6 New Broadway

Client Christine

Drawing Title Block Plans

Rev 02

Drawing and CAD file Number 0002

Drawing Size & Scale A1 @ 1:500  
 A3 @ 1:1000

