

GENERAL NOTES:
 This drawing is © SAND architects.
 Use figured dimensions only. **DO NOT SCALE.**

All dimensions are in millimetres unless noted otherwise.

This drawing must be read in conjunction with all other relevant drawings and specifications from the Architect and other consultants.


If in doubt, ask.

SETTING OUT NOTES:
 All setting out to be confirmed on site prior to construction - any discrepancy must be immediately reported to the Architect.

All setting out to face of structure or to grid. All partitions set out to studwork or structure.

For setting out and specification of M&E services refer to M&E Consultants documents.


For setting out and specification of structure refer to Structural Engineer's documents.

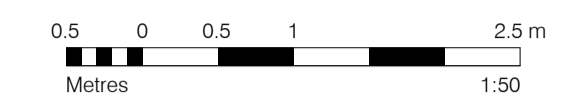

BS 1192 NAMING CONVENTION KEY

Project Code	Consultant	Volume	Level	Doc Type	Role	Drawing Number
XXX	SAND	ZZ	ZZ	XX	A	00001

Package /Series

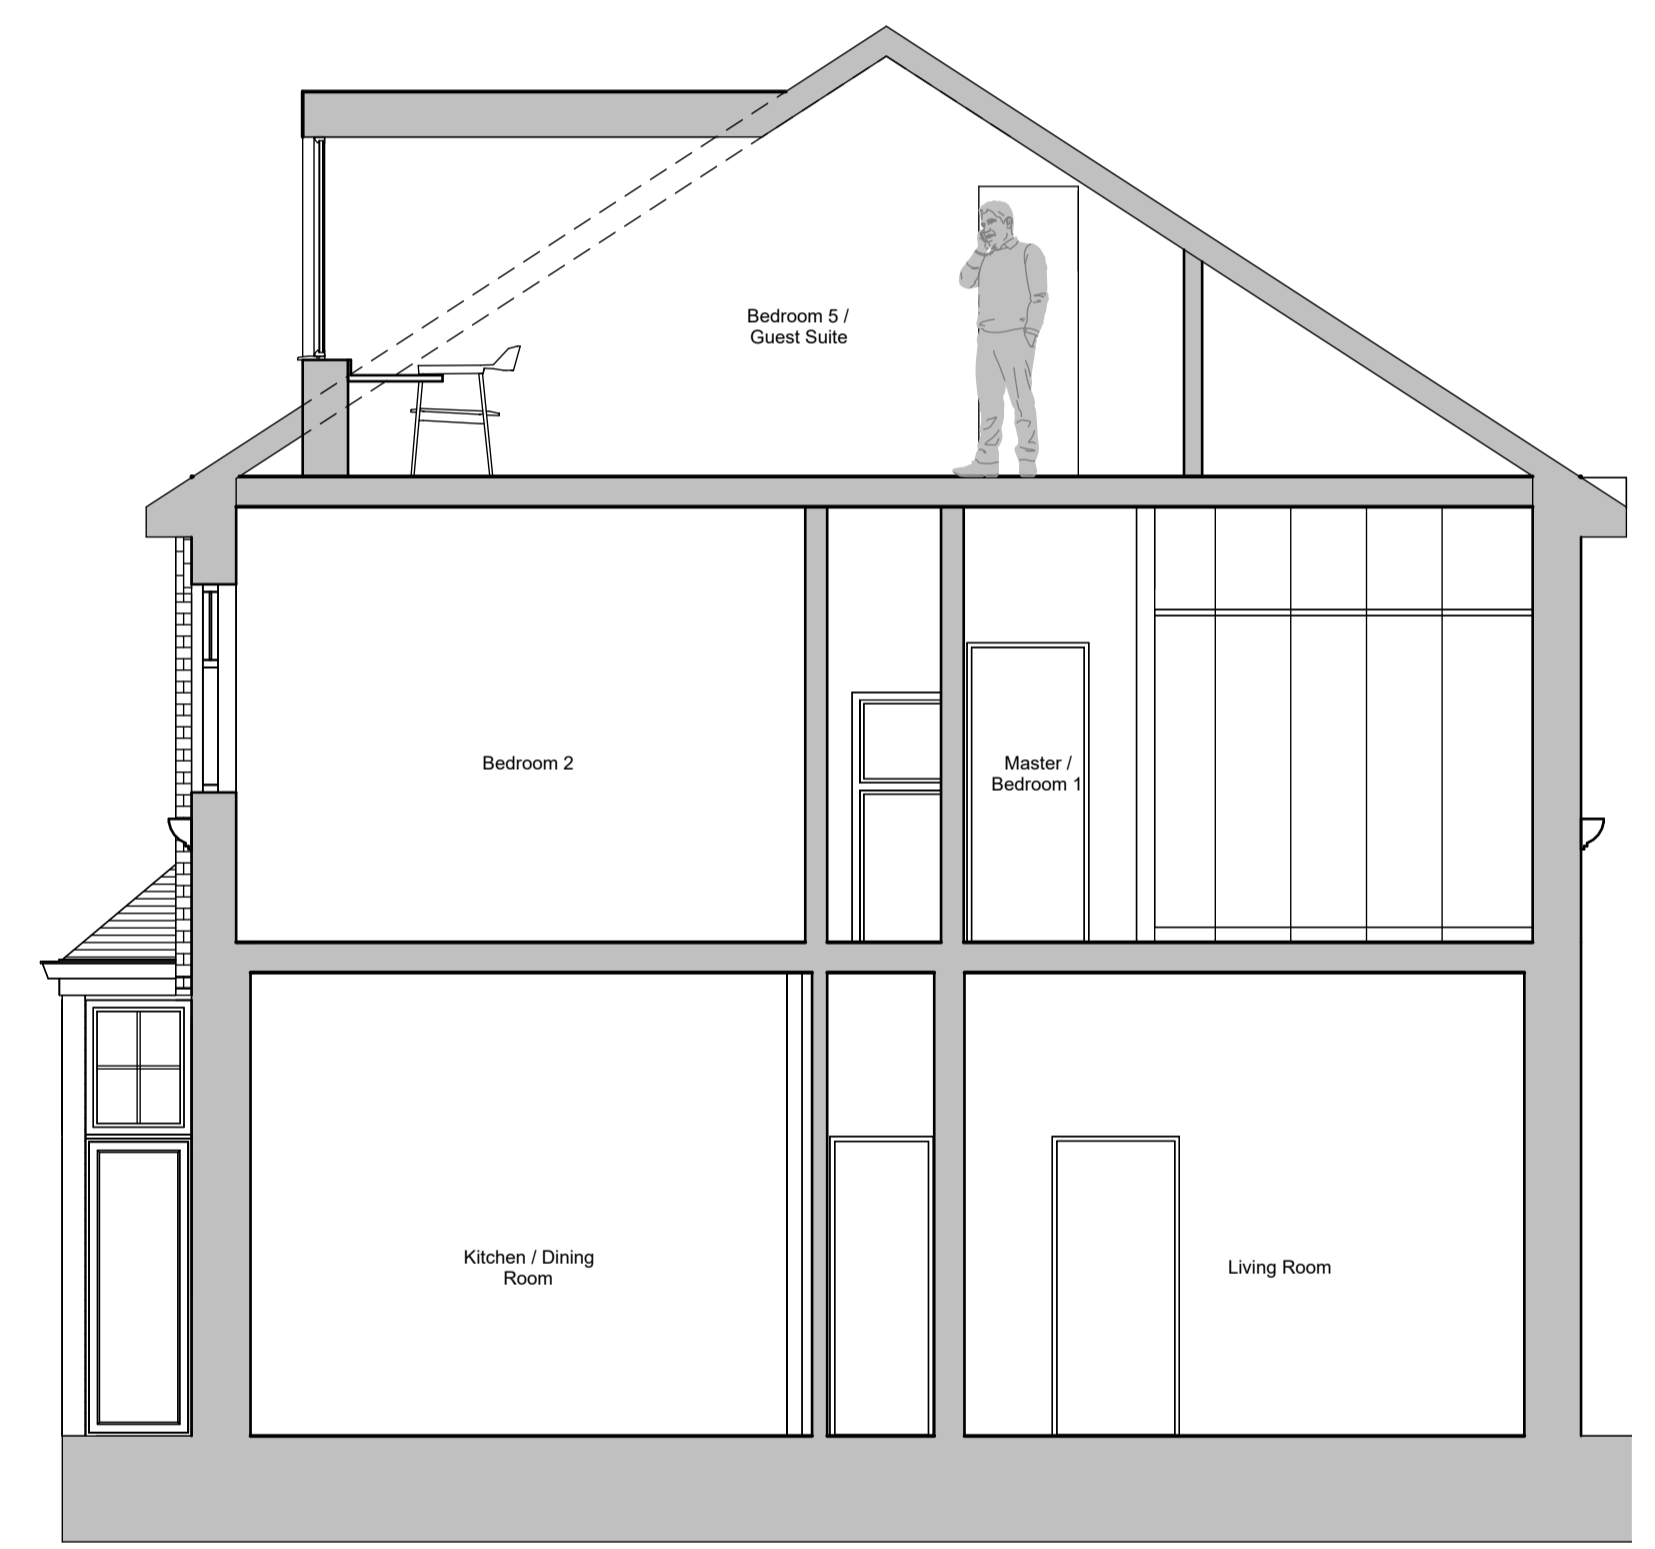

Section AA
 1 : 50

no.	date	description	drawn	checked
P1	15/09/24	Planning Submission	CA	CA

Sand Architects
 28 Scawen Road
 London SE8 5AE
 info@sand-architects.com
 www.sand-architects.com



project	job number	drawn	scale	date created
17 Cole Park Road	P23-021 CA		1 : 50@A1	

drawing title	drawing number	revision	submitability
Proposed Elevations 02	P22-021-SA-XX-ZZ-DR-A-10104 P1		