

174700

174700



174600

174600




1 Location Plan
1 : 1250

4 Block Plan
1 : 500

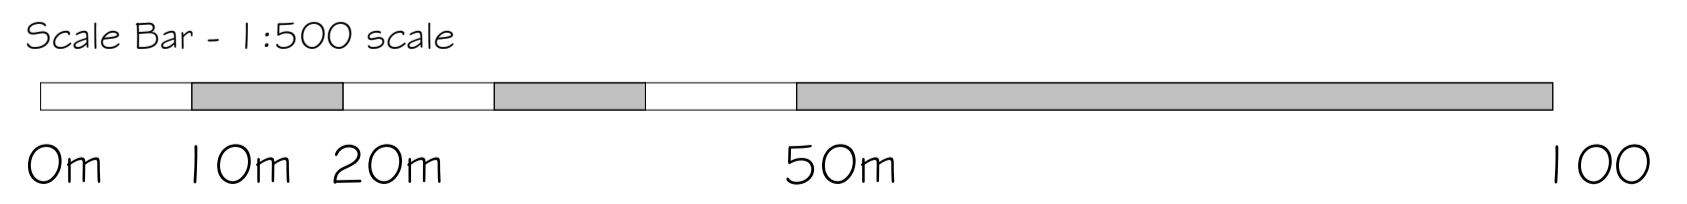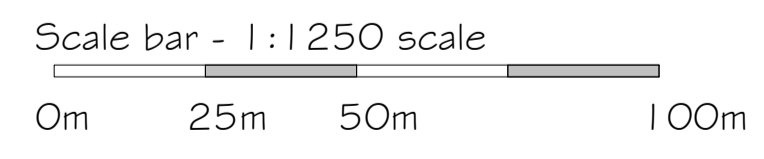

This drawing is expressly for the purpose of use as part of the Planning application for this scheme and should not be used for construction.

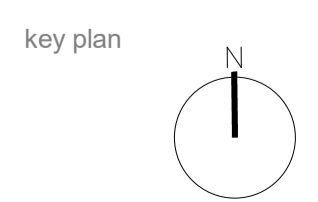

rev -
by - chkd -
date -
amendments -

project 10 Parkgate Gardens
title Proposed OS Map & Block Plan
date 13/02/2024
drawn by RO'B checked by MW

drawing status Feasibility
scale As indicated @ A1
drawing no 636 P 01
client ref. 636

STYLUS | ARCHITECTS
ARCHITECTURE · MASTERPLANNING · INTERIOR DESIGN
76 White Hart Lane · Barnes · London · SW13 0PZ
Email: info@stylusarchitects.co.uk · www.stylusarchitects.co.uk