



# site location plan

THIS DRAWING IS NOT TO BE SCALED.  
ANY DIMENSIONAL ENQUIRIES MUST  
BE FORWARDED TO THE ARCHITECT.

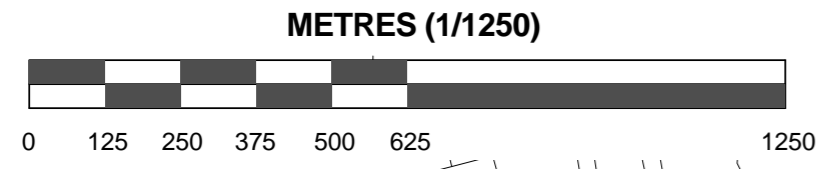

— Site Boundary /  
Site Ownership

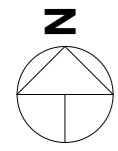

Ref	Revision	Date
-----	----------	------

**IID ARCHITECTS**

1 VICTORIA VILLAS  
RICHMOND  
SURREY  
TW9 2GW

T 020 3274 1000  
F 020 3274 1001  
E info@iid.co.uk

www.iid.co.uk



INITIATIVES IN DESIGN

PROJECT
<b>Denmead Preparatory School Redevelopment</b>
DRAWING TITLE
<b>Site Location Plan</b>
SCALE 1 : 1250      DATE

DRAWING No	REV
<b>786.D01.01</b>	