


FLOOR CONSTRUCTION:
ALL FLOORS EXCEPTING THE ORIGINAL BOARDS IN F01 ARE TO BE MONARFLOOR DECK 18 ON FIRRINGS ATOP ORIGINAL FLOOR JOISTS WITH ELECTROMAT UNDERFLOOR HEATING AND ENGINEERED FLOOR BOARD FINISH.

INSULATION LAID BETWEEN AND OVER CEILING JOISTS


ROOF STRUCTURES & FINISHES REPAIRED IN ACCORDANCE WITH PLAN REFERENCES AND S.E. REPORT

TO BE READ IN CONJUNCTION WITH SCHEDULE OF WORKS

DISCLAIMER
THE HARD COPY ACCOMPANYING THE ELECTRONIC DATA IS THE LEGAL TRANSMISSION OF INFORMATION. THE ELECTRONIC DATA ARE ISSUED ONLY FOR CONVENIENCE OF USE. NO RESPONSIBILITY FOR THE ACCURACY OR FOR ANY CONSEQUENCE RESULTING FROM THE USE OR ALTERATION OF THIS INFORMATION IS ACCEPTED. THIS DRAWING IS SUBJECT TO CHANGE DURING THE DESIGN DEVELOPMENT PROCESS. THIS DRAWING IS SUBJECT TO SURVEY AND STATUTORY APPROVALS. ALL DIMENSIONS ARE INDICATIVE ONLY AND ARE TO BE CONFIRMED ON SITE.
COPYRIGHT IS RESERVED
COPYING OR REPRODUCTION OF THIS DRAWING OR ELECTRONIC DATA WITHOUT THE WRITTEN PERMISSION IS NOT PERMITTED.

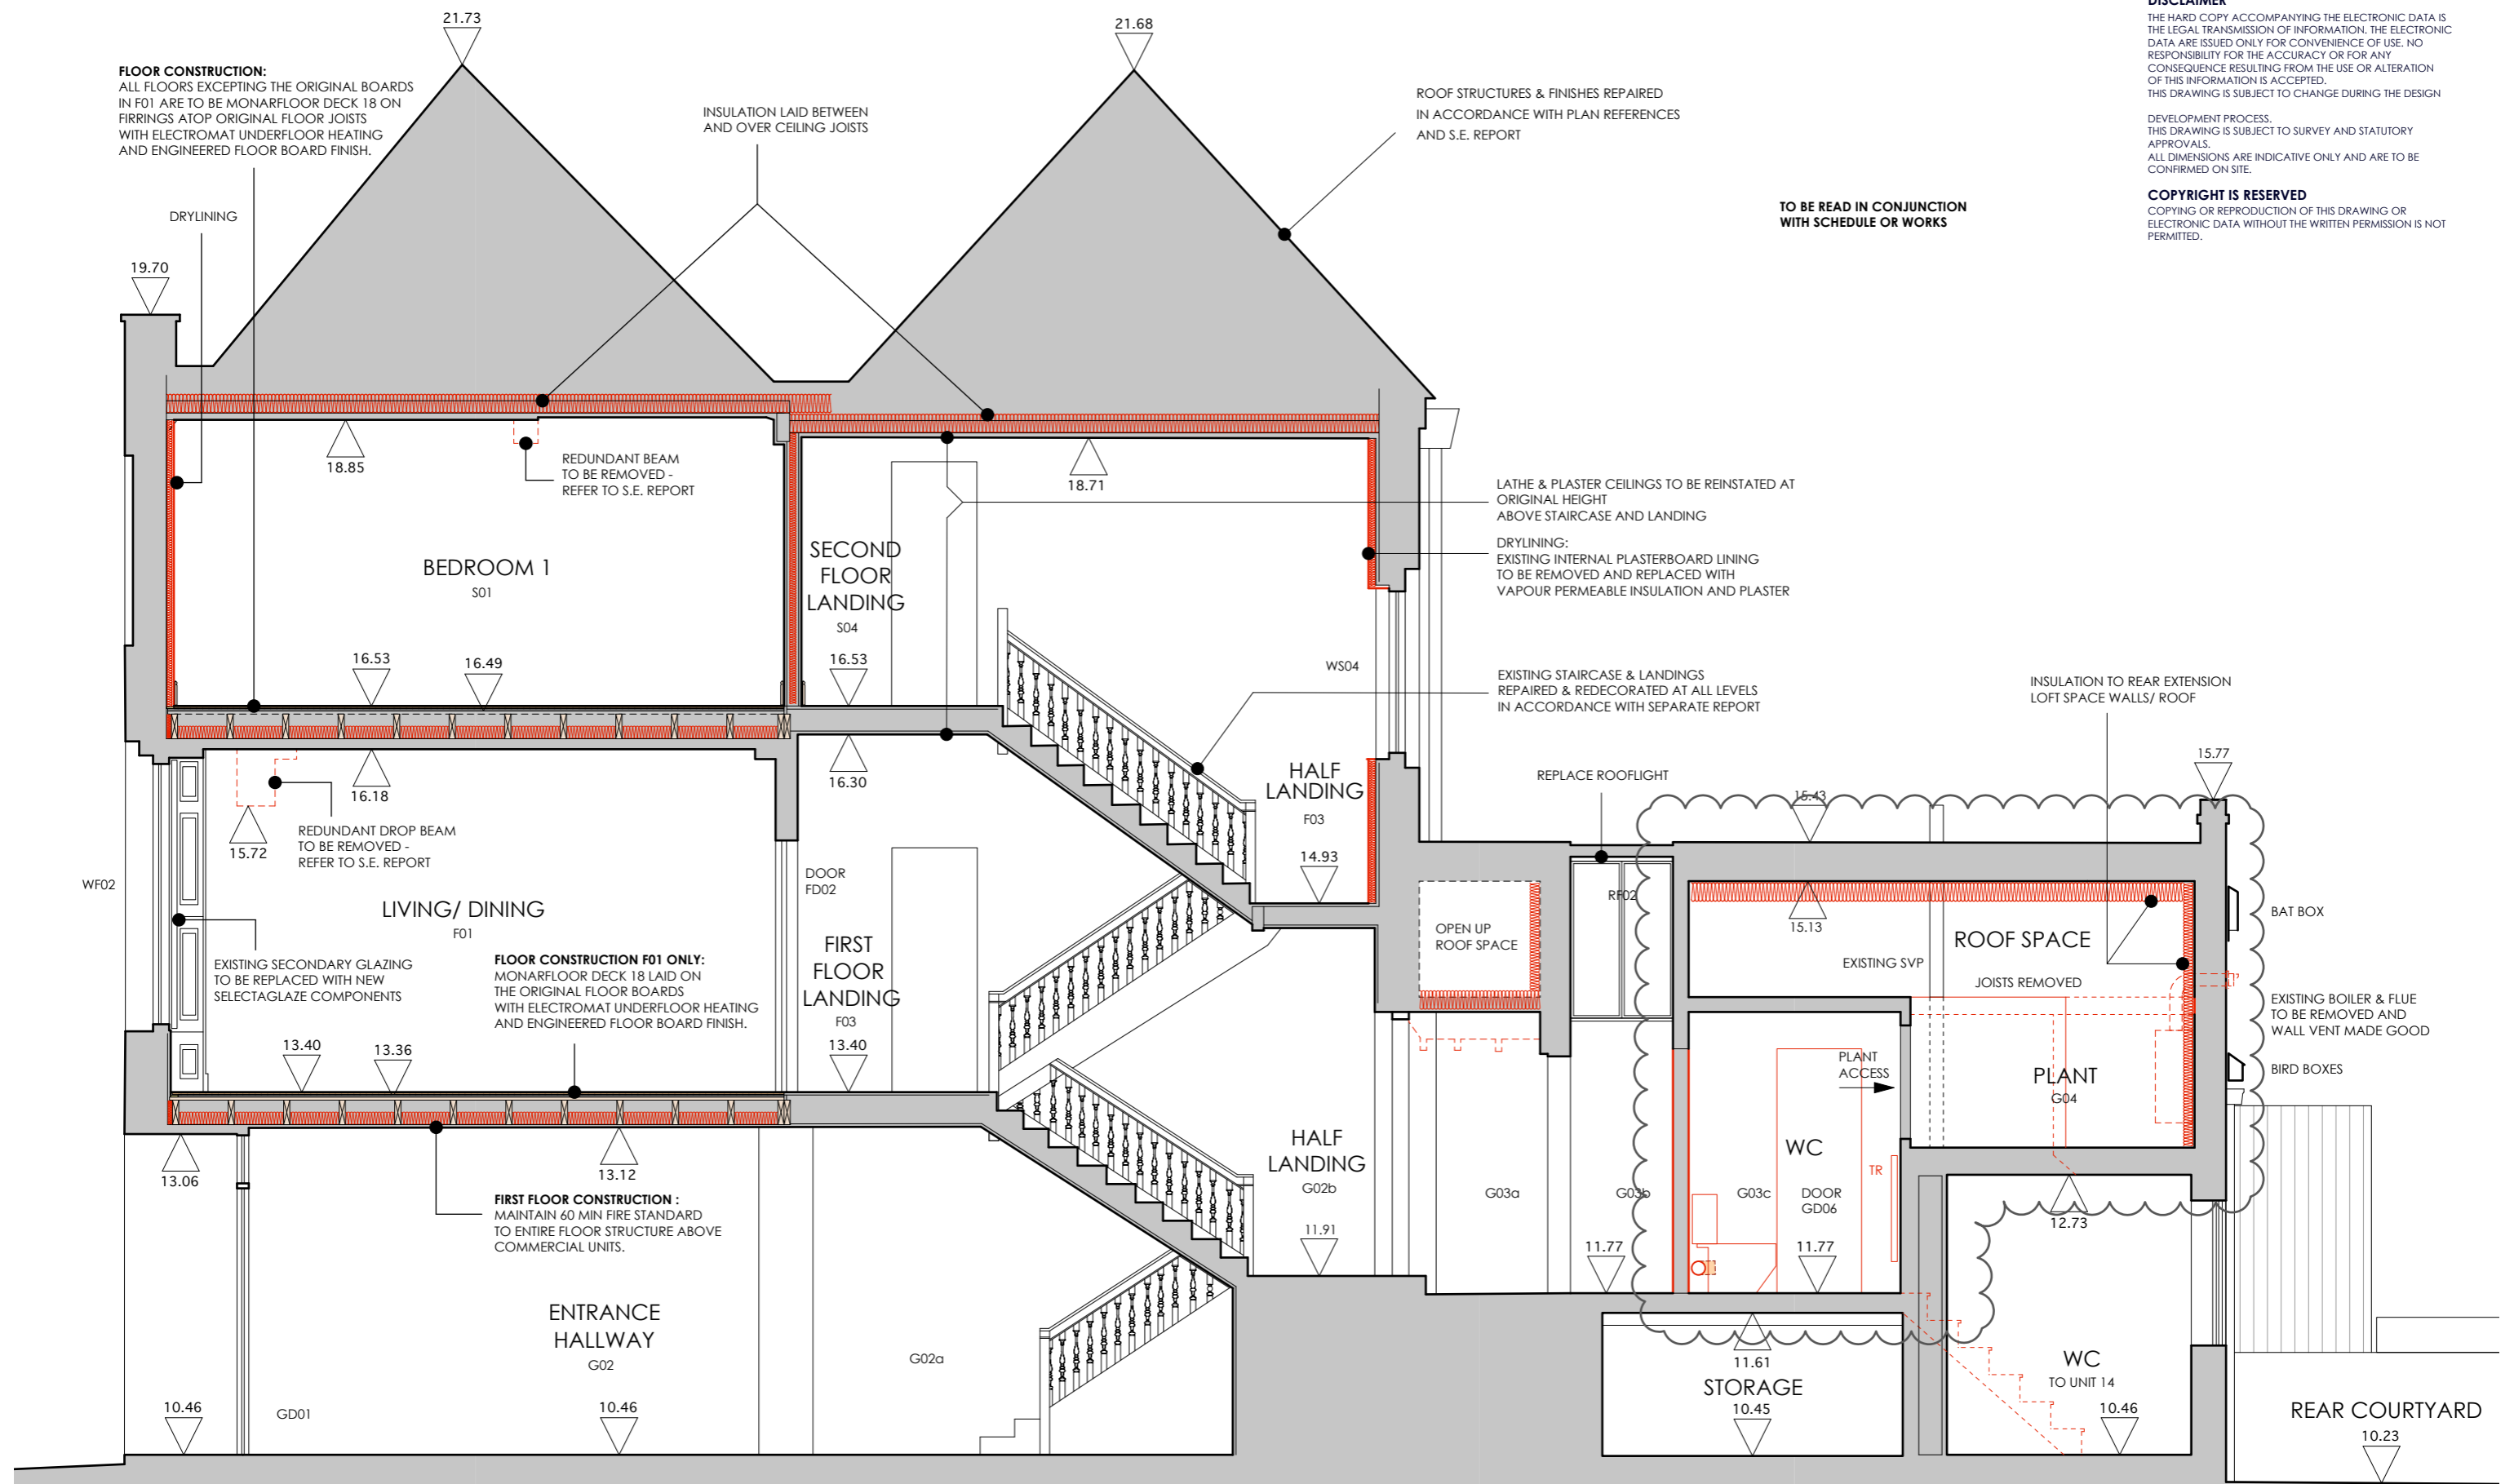

PROPOSED RESIDENTIAL USE SECTION A-A

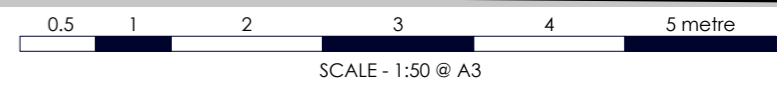

12 - 14 HILL STREET
TW9

REV	DATE	NOTE
B	03.05.2023	-
C	11.05.2023	-
D	21.09.2023	- window reveal updated WF02
E	31.05.2024	Bin store converted to new WC.
F	14.06.2024	WC reconfigured.

Drawing Title: SECTION A-A PROPOSED RESIDENTIAL USE
Scale: 1:50 @ A3
Date: March 2023
Drawing Number: AM_2308_PL206_F

ALASTAIR MACLEOD RIBA
e:info@alastairmacleod.uk
mob:07740 793086