


FIRST FLOOR PLAN




GROUND FLOOR PLAN

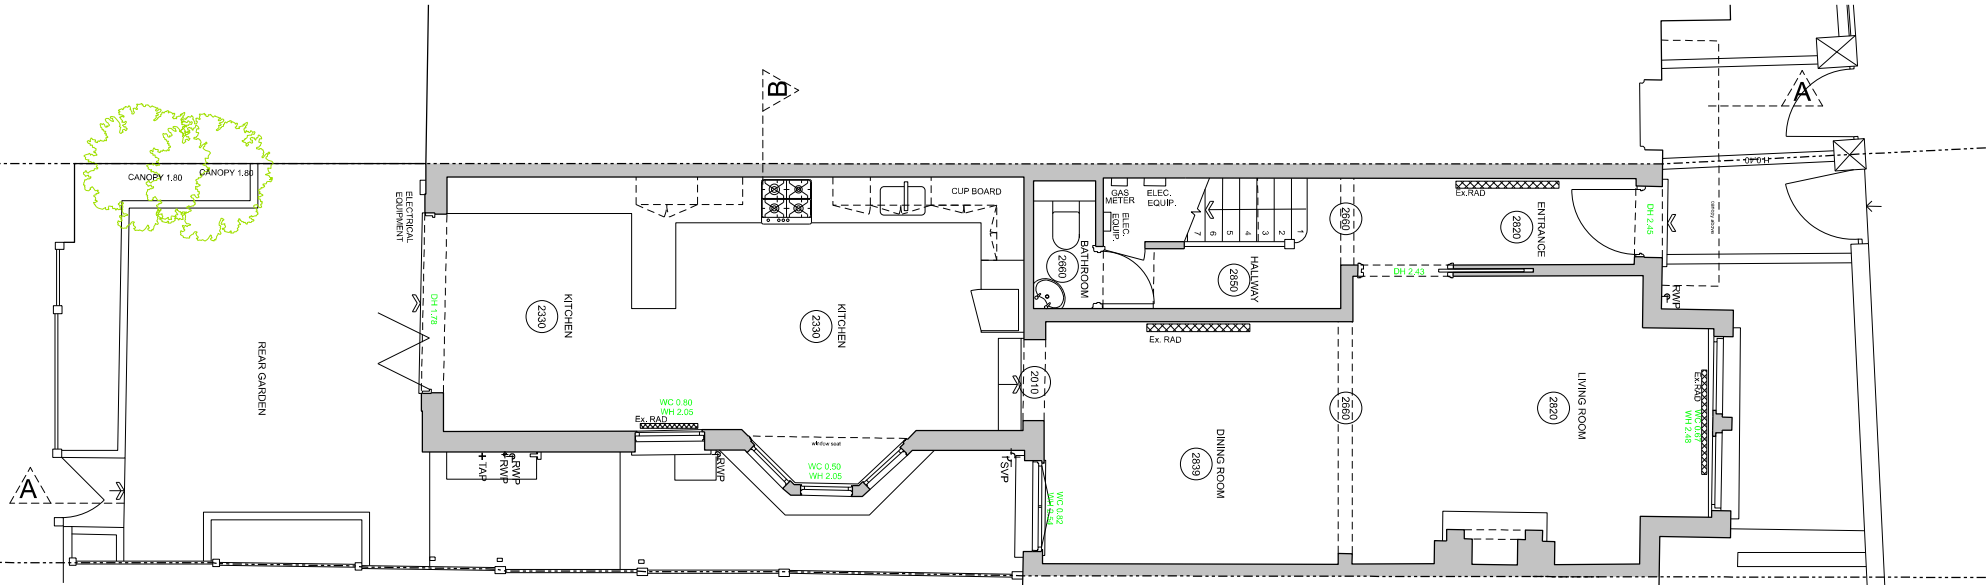

SECTION A-A



SIDE ELEVATION as seen from neighbour at 6 White Hart Lane

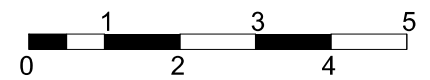

Notes.
 1. No dimensions are to be scaled from this drawing.
 2. All dimensions are to be checked on site prior to fabrication.
 3. Any discrepancies on site have to be reported to the architect.
 4. For steelwork, foundations, structural details refer to S.E. drawings

notes		
rev	date	reason
P01	09/07/24	Issued to client
P02	09/08/24	Issued to client

title	EXISTING GROUND FLOOR PLAN ELEVATIONS SECTION A-A
job no.	2493
scale	1 : 100 @ A3 / 1:50 @ A1
date	30.07.2024
drg.no	2493-PP-601
revision	P02

Simon Smith & Michael Brooke Architects

No 3 Scout Lane London SW4 0LA
 tel: 020 7627 7630 fax: 020 7627 7631
 email: post@smithbrooke.co.uk



REAR ELEVATION

4 WHITE HART LANE SW13 0PY