


LOCATION PLAN  
1 : 1250 SCALE

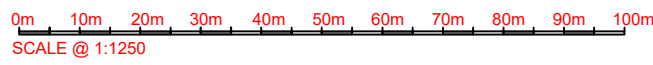

NOTES :

Date	Revisions

SJR DESIGN LTD.  
Client: MR. RAJINDER SINGH KHOSA

Job Title  
13A TAYBEN AVENUE  
TWICKENHAM  
TW2 7RA

Drawing Title  
LOCATION PLAN

Scale: 1 : 100 ( A4 )  
Date: AUGUST 2022  
Checked by:     Drawn by: RS

Drg No.  
TP-574/NH01     Rev.  
**B**